


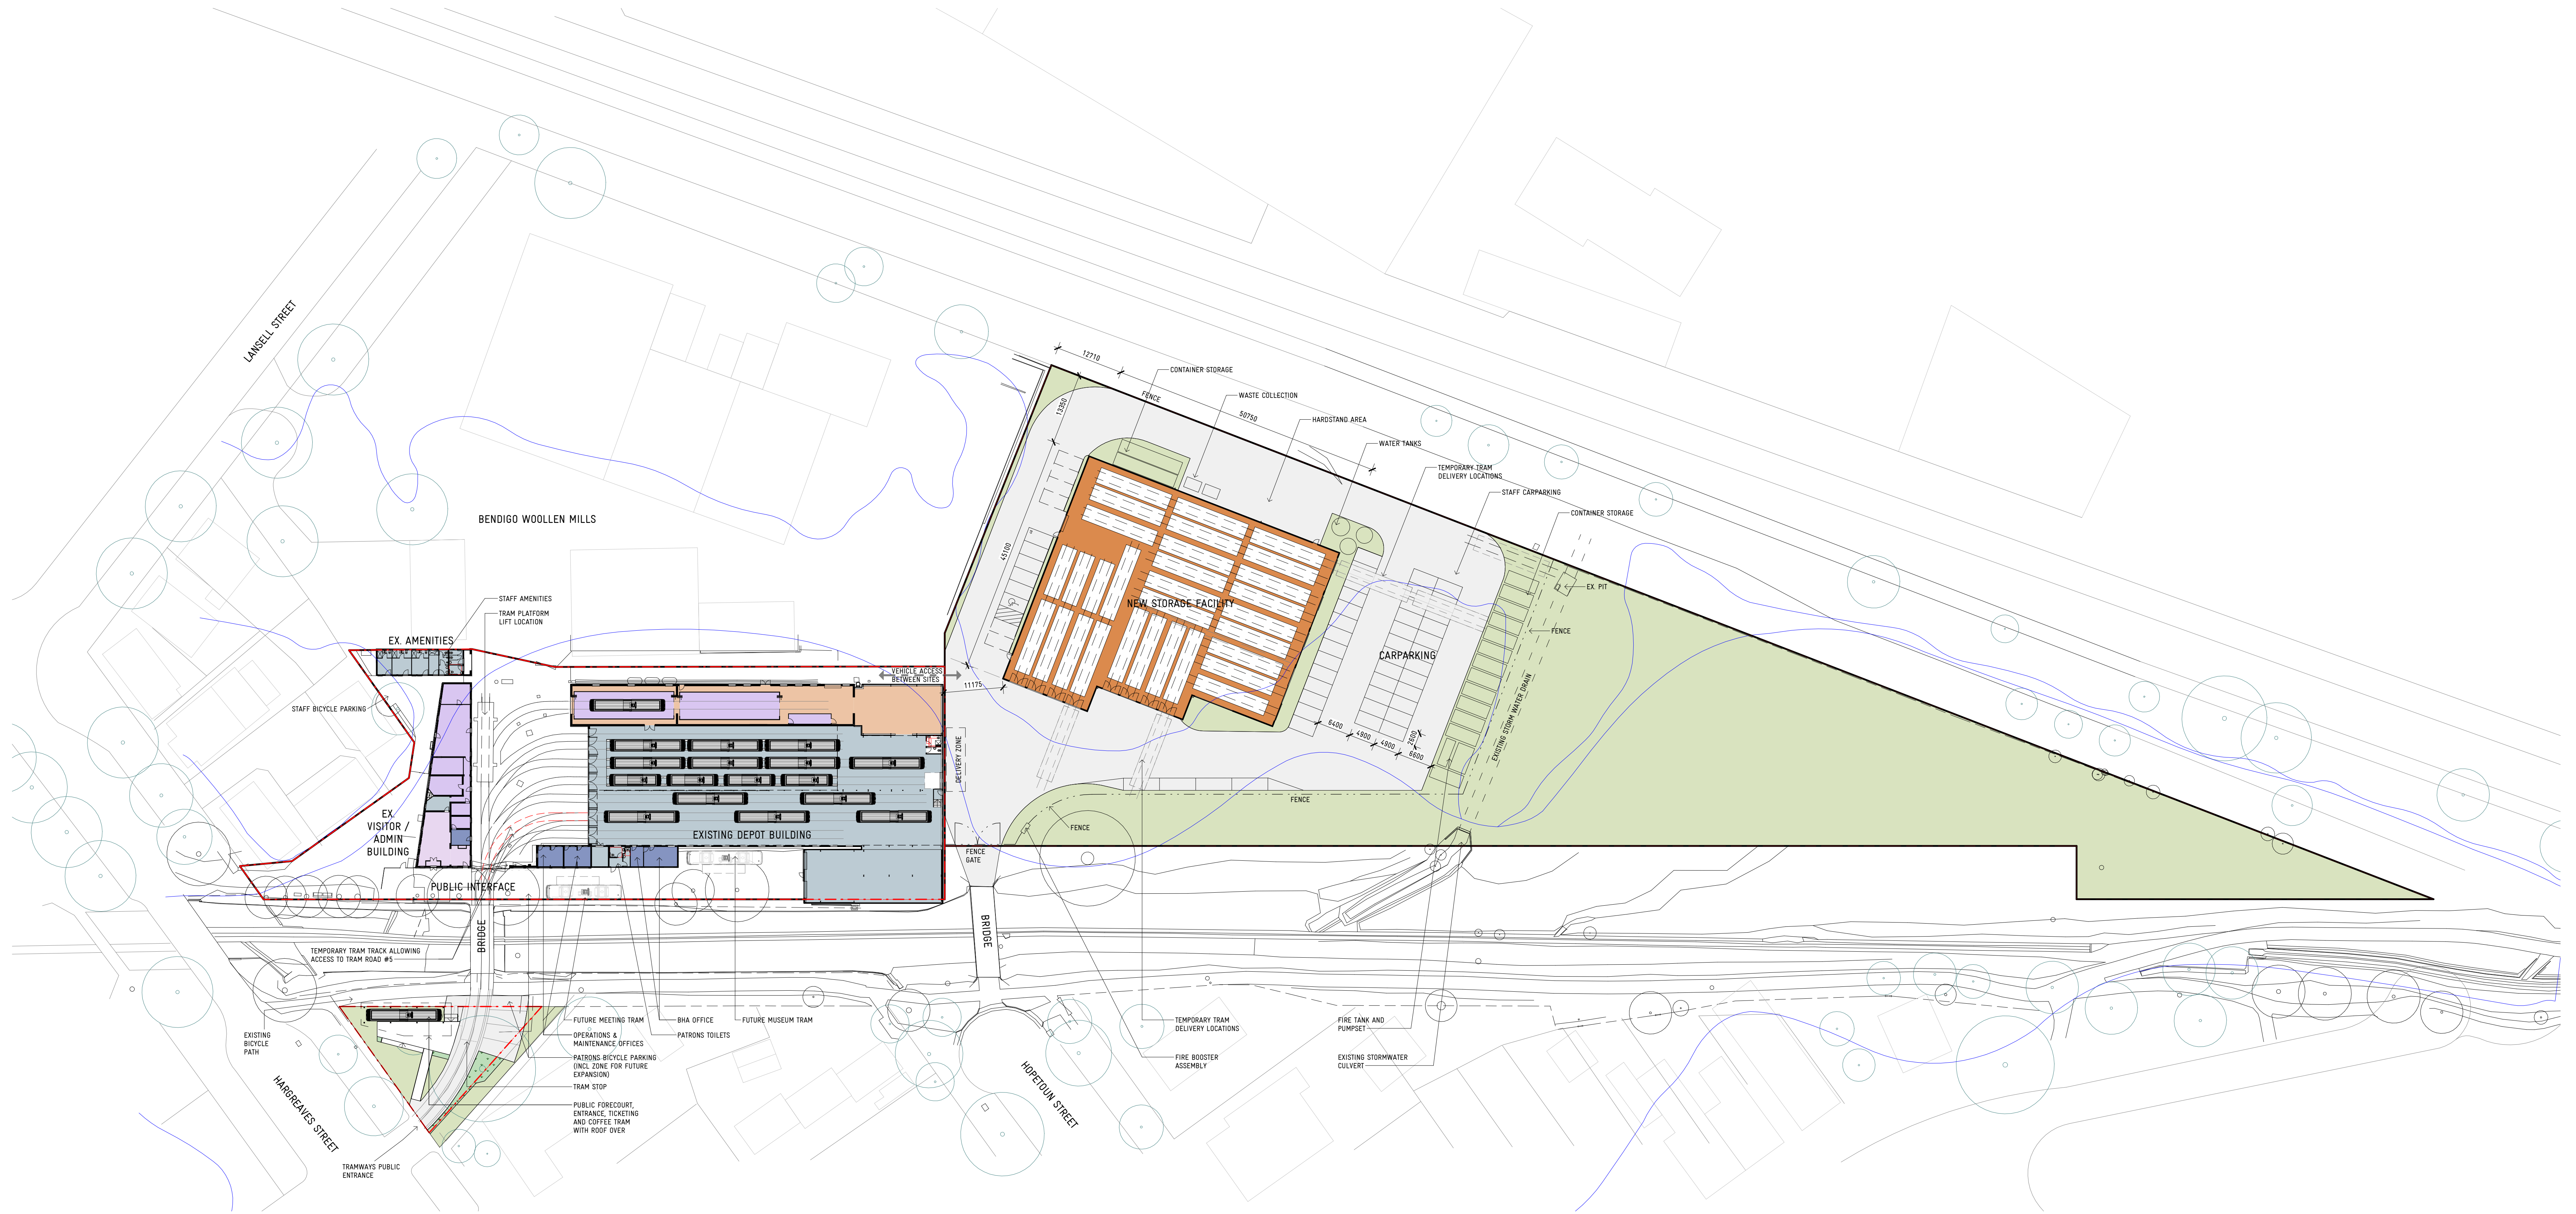

REVISION	BY	DATE	DESCRIPTION
P14		06.10.21	TOWN PLANNING DRAWINGS

ARCHITECTURE
INTERIOR DESIGN
URBAN PLANNING


Y2 ARCHITECTURE
www.y2architecture.com.au
MELBOURNE: 456 malvern road
prahran victoria 3181
t 03 9510 7880 f 03 9521 1484

BENDIGO: 5/61-43 mundy street (PO Box 660)
bendigo victoria 3550
t 03 9407 2190 f 03 9521 1484

Issue: **PRELIMINARY
NOT FOR CONSTRUCTION**

Project: **BENDIGO TRAMWAYS EXPANSION PROJECT
75 HARGREAVES STREET, BENDIGO**

Title: **PROPOSED DEVELOPMENT SITE PLAN**

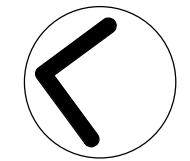




0 5.0m 25.0m 50.0m

Scale: 1 : 500 @ B1
Date: MARCH 2021
Drawn: Author
Checked: Checker

Project: 2102
File: 2102_BENDIGO
Tramways - B 2019
Drawing: TP02 P14

COPYRIGHT © 2021 YOUNG LEHMANN & COMPANY PTY LTD

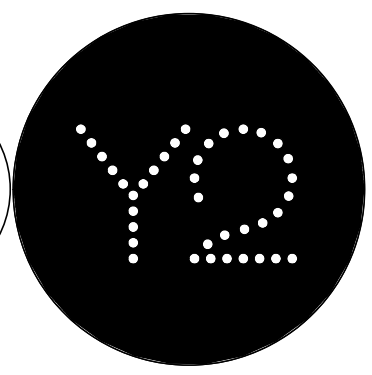

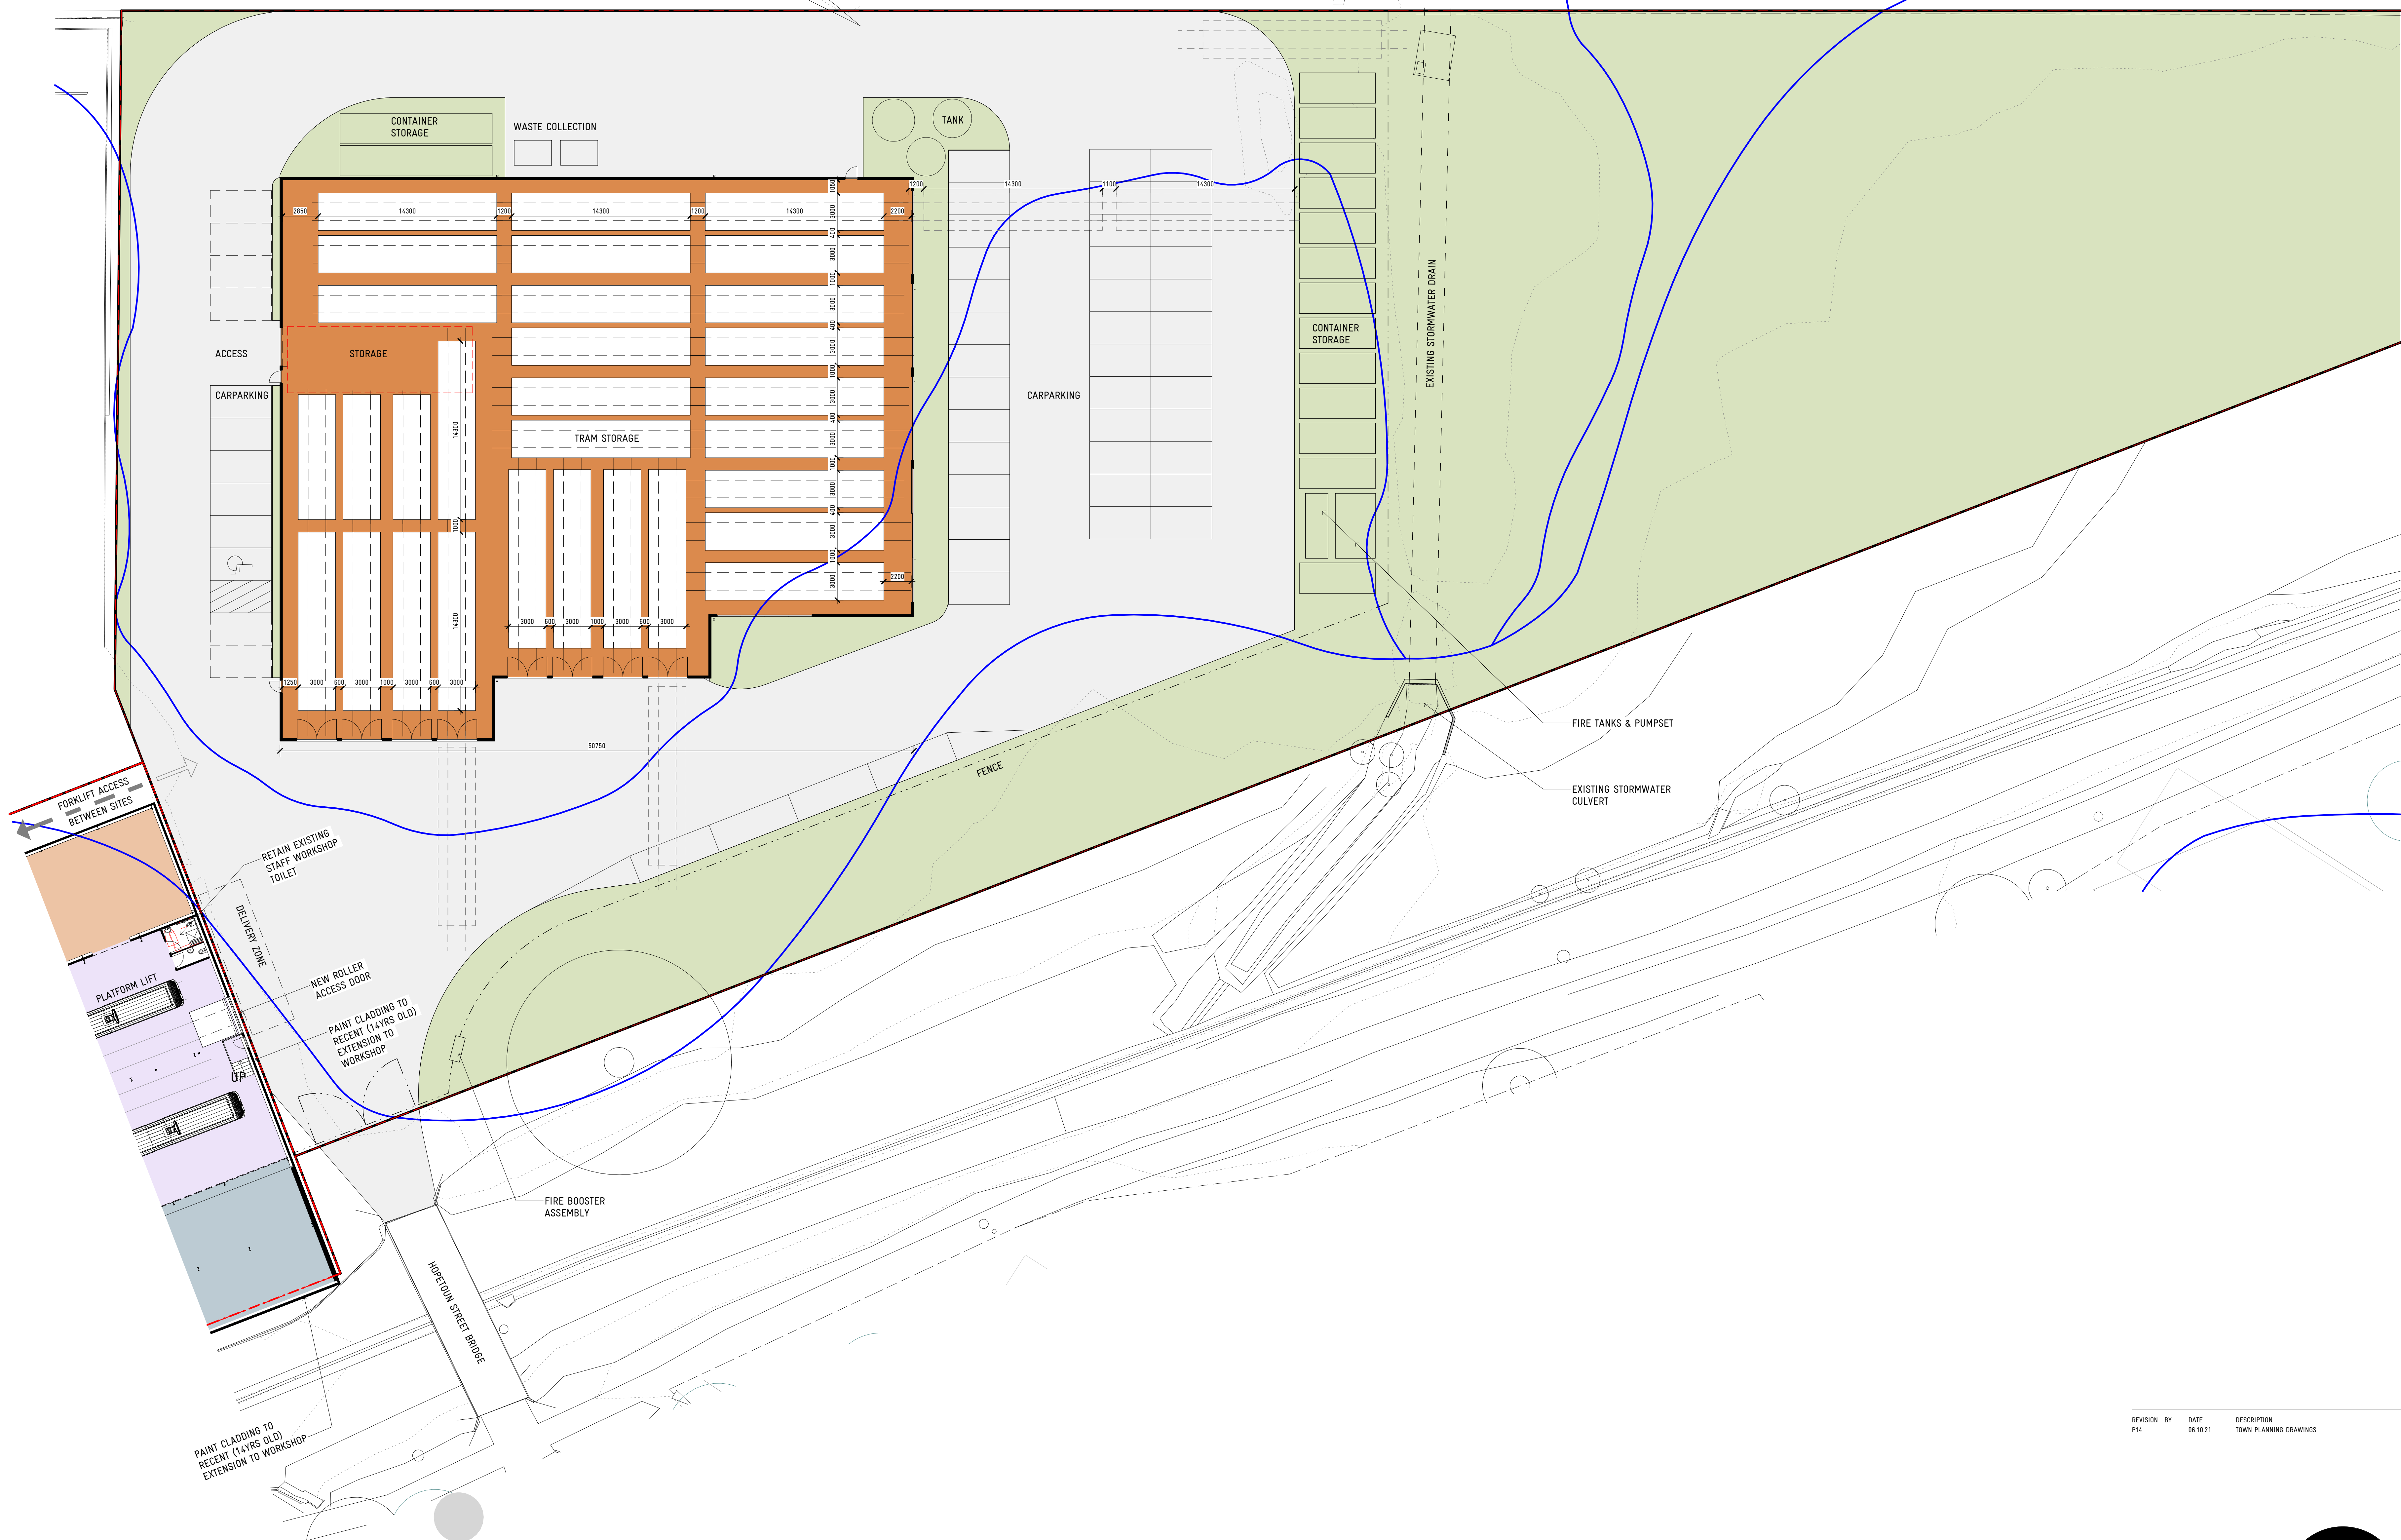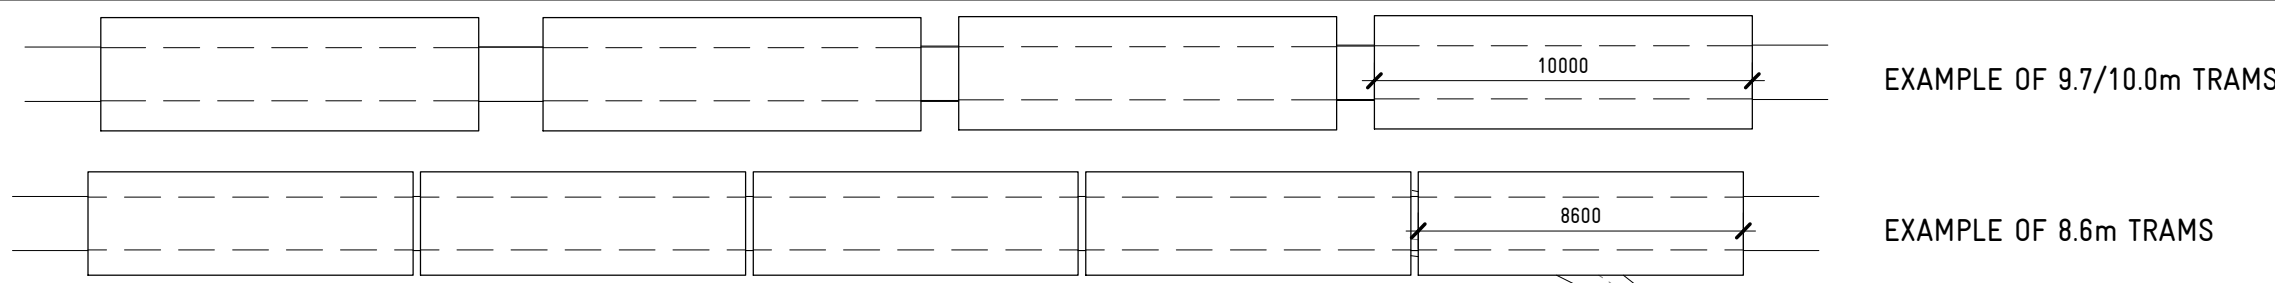

Print date: 14/10/2021 7:21:43 AM

26R FLOOR PLAN- NEW DEPOT ROTATED TRAMS -
Dependent 1

ARCHITECTURE
INTERIOR DESIGN
URBAN PLANNING


Y2 ARCHITECTURE
www.y2architecture.com.au
MELBOURNE: 456 malvern road,
prahran victoria 3181
t 03 9510 7880 f 03 9521 1484

BENDIGO: 5/41-43 mundy street (PO Box 660)
bendigo victoria 3550
t 03 9407 2130 f 03 9521 1484

Issue: **PRELIMINARY
NOT FOR CONSTRUCTION**

Project: **BENDIGO TRAMWAYS EXPANSION PROJECT
75 HARGREAVES STREET, BENDIGO**

Title: **PROPOSED FLOOR PLAN - 48 HOPETOUN ST,
NEW STORAGE DEPOT**

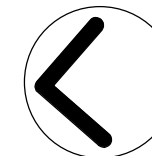


0 10m 50m 100m

Scale: 1 : 200 @ B1
Date: MARCH 2021
Drawn: Author
Checked: Checker

Project: 2102
File: 2102_BENDIGO
TRAMWAYS_B_2019
Drawing: **TP04 P14**

COPYRIGHT © 2021 YOUNG LEHMANN & COMPANY PTY LTD

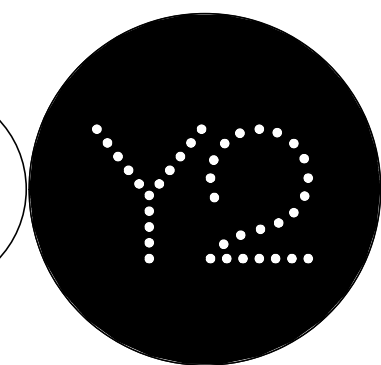




EAST ELEVATION
EXISTING BUILDING
1:200



SOUTH ELEVATION
EXISTING BUILDING
1:200



WEST ELEVATION
EXISTING BUILDING
1:200

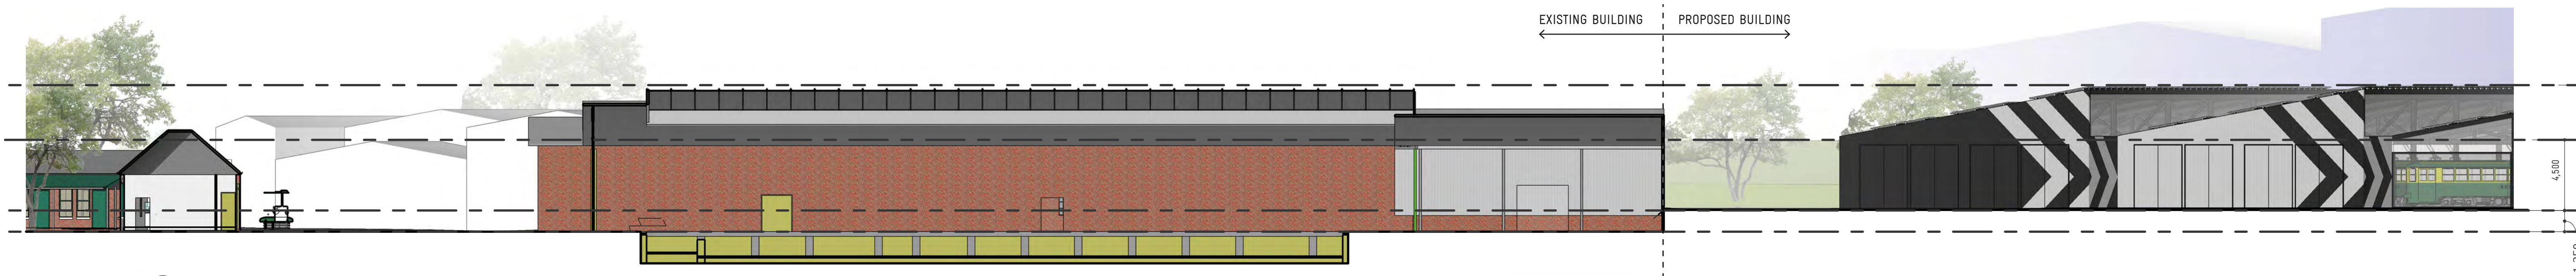

LONGITUDINAL SECTION
EXISTING BUILDING
1:200



CROSS SECTION
EXISTING BUILDING
1:200

REVISION	BY	DATE	DESCRIPTION
P14		06.10.21	TOWN PLANNING DRAWINGS

Print date: 7/10/2021 1:39:30 AM

ARCHITECTURE
INTERIOR DESIGN
URBAN PLANNING

Y2 ARCHITECTURE
www.y2architecture.com.au
MELBOURNE: 488 malvern road
prahran victoria 3181
t 03 9510 7860 f 03 9521 1484
BENDIGO: 5/41-43 mundy street (PO Box 660)
bendigo victoria 3550
t 03 5407 2130 f 03 9521 1484

Issue: **PRELIMINARY**
NOT FOR CONSTRUCTION


Project: **BENDIGO TRAMWAYS EXPANSION PROJECT**
75 HARGREAVES STREET, BENDIGO

Title: **PROPOSED ELEVATIONS - 75 HARGREAVES ST,**
EXISTING DEPOT / WORKSHOP BUILDINGS


Scale: 1 : 200 @ B1
Date: MARCH 2021
Drawn: Author
Checked: Checker
Project: 2102
File: 2102_BENDIGO
TRAMWAYS_B_2019
Drawing: **TP05 P14**

COPYRIGHT © 2021 YOUNG LEHMANN & COMPANY PTY LTD




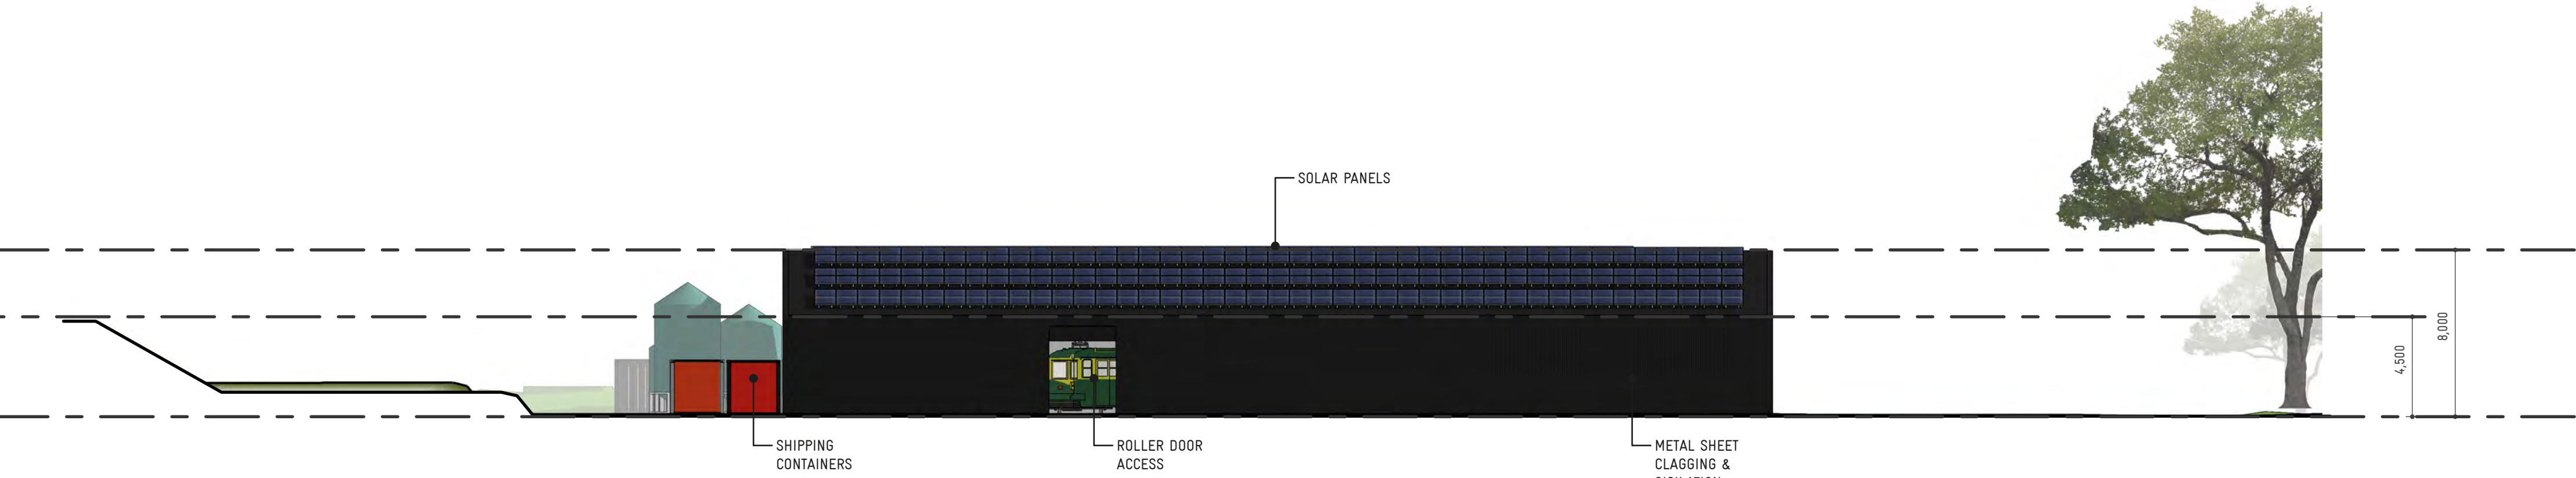


NORTH ELEVATION
PROPOSED 1:200

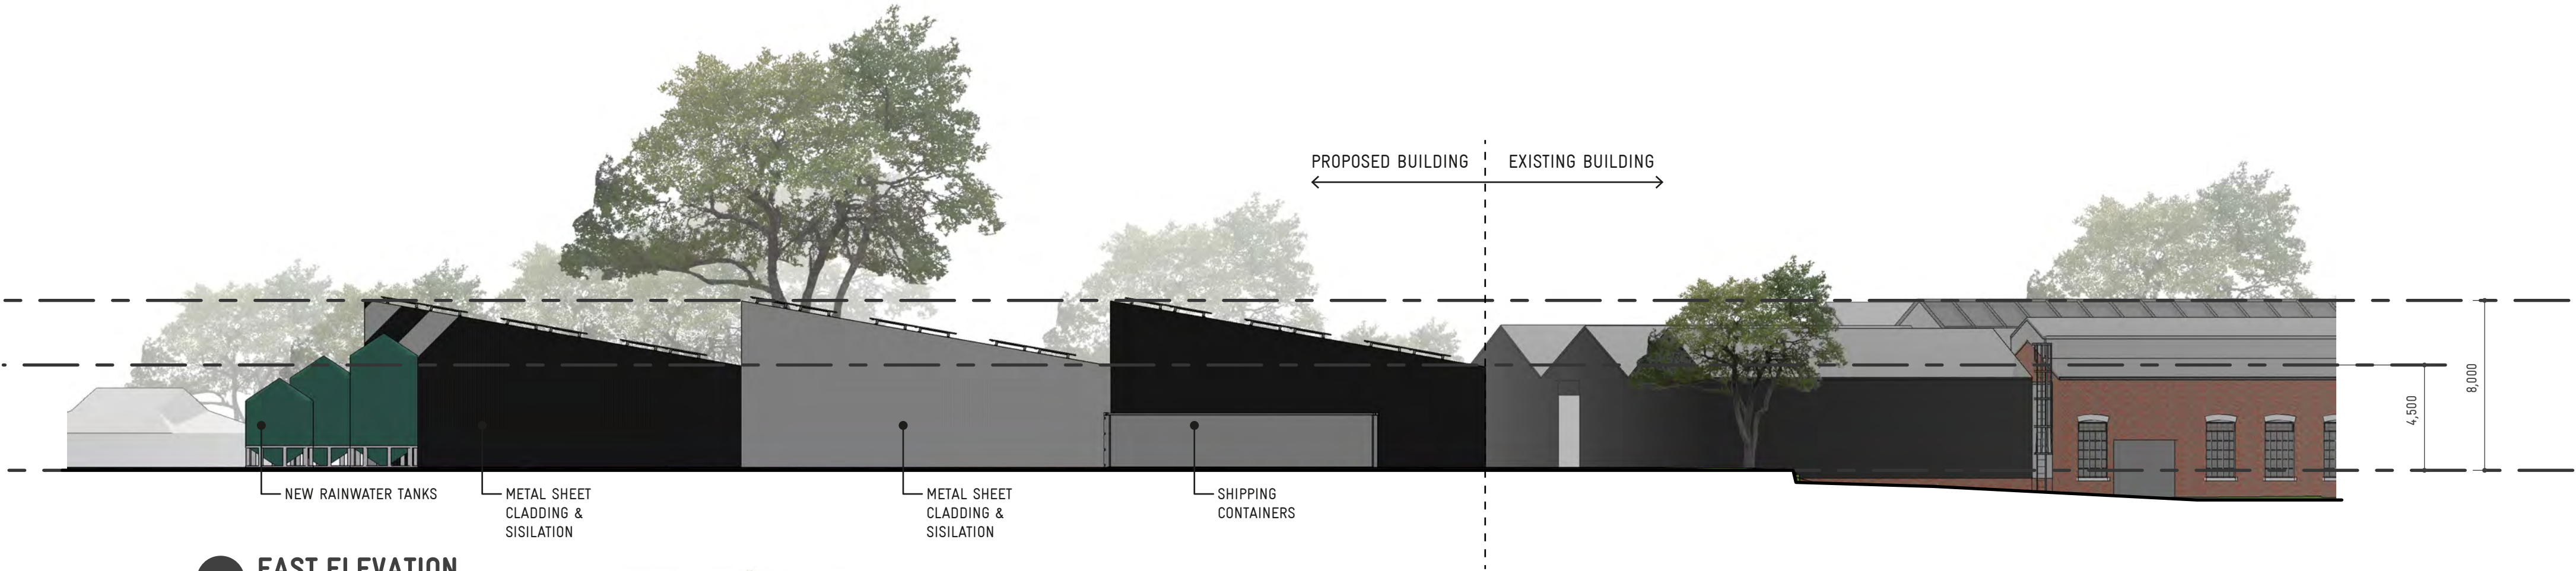

EAST ELEVATION
PROPOSED 1:200

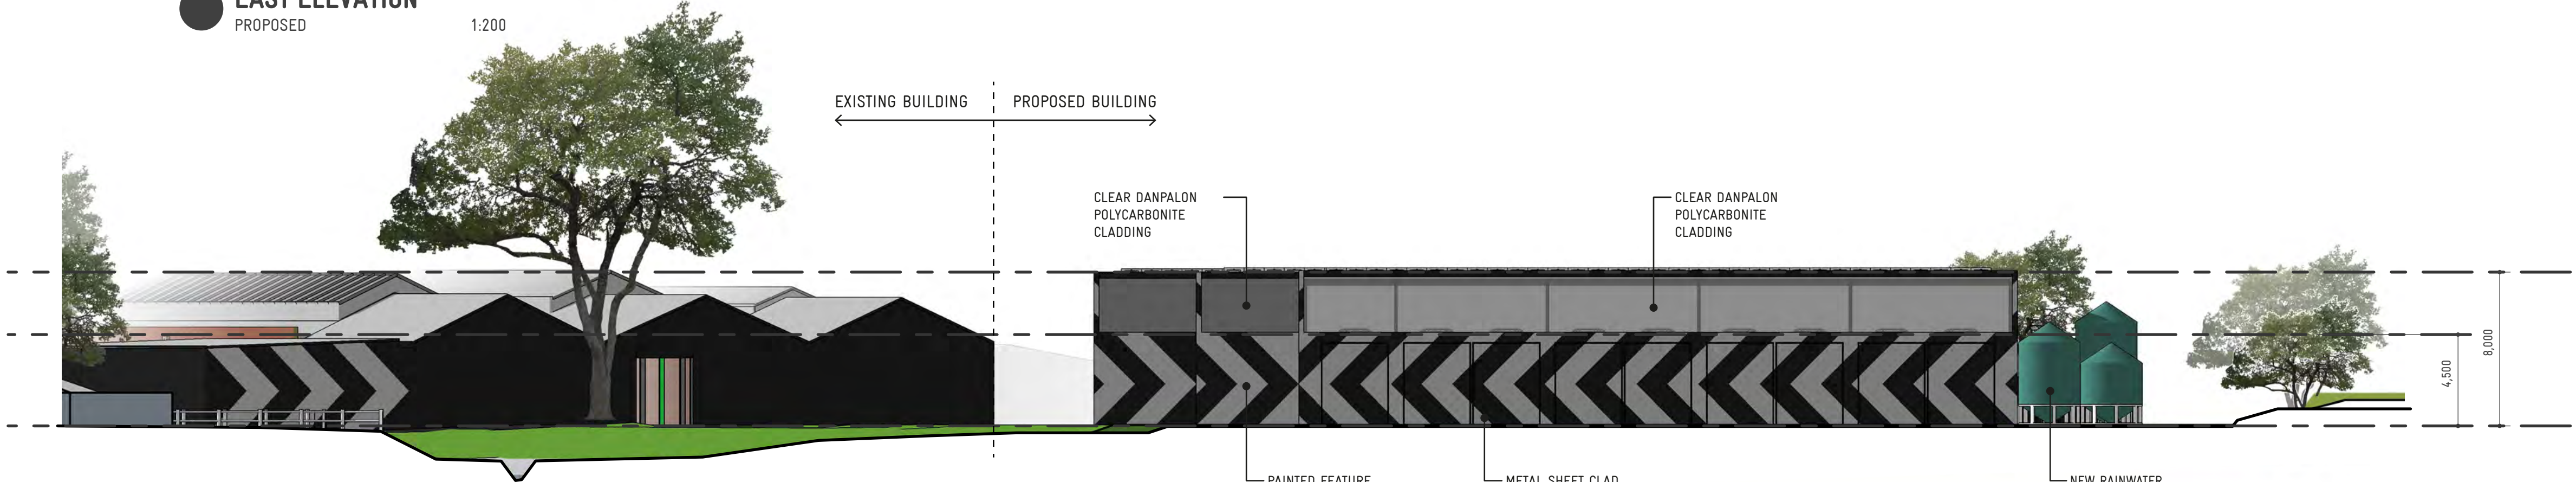

SOUTH ELEVATION
PROPOSED 1:200

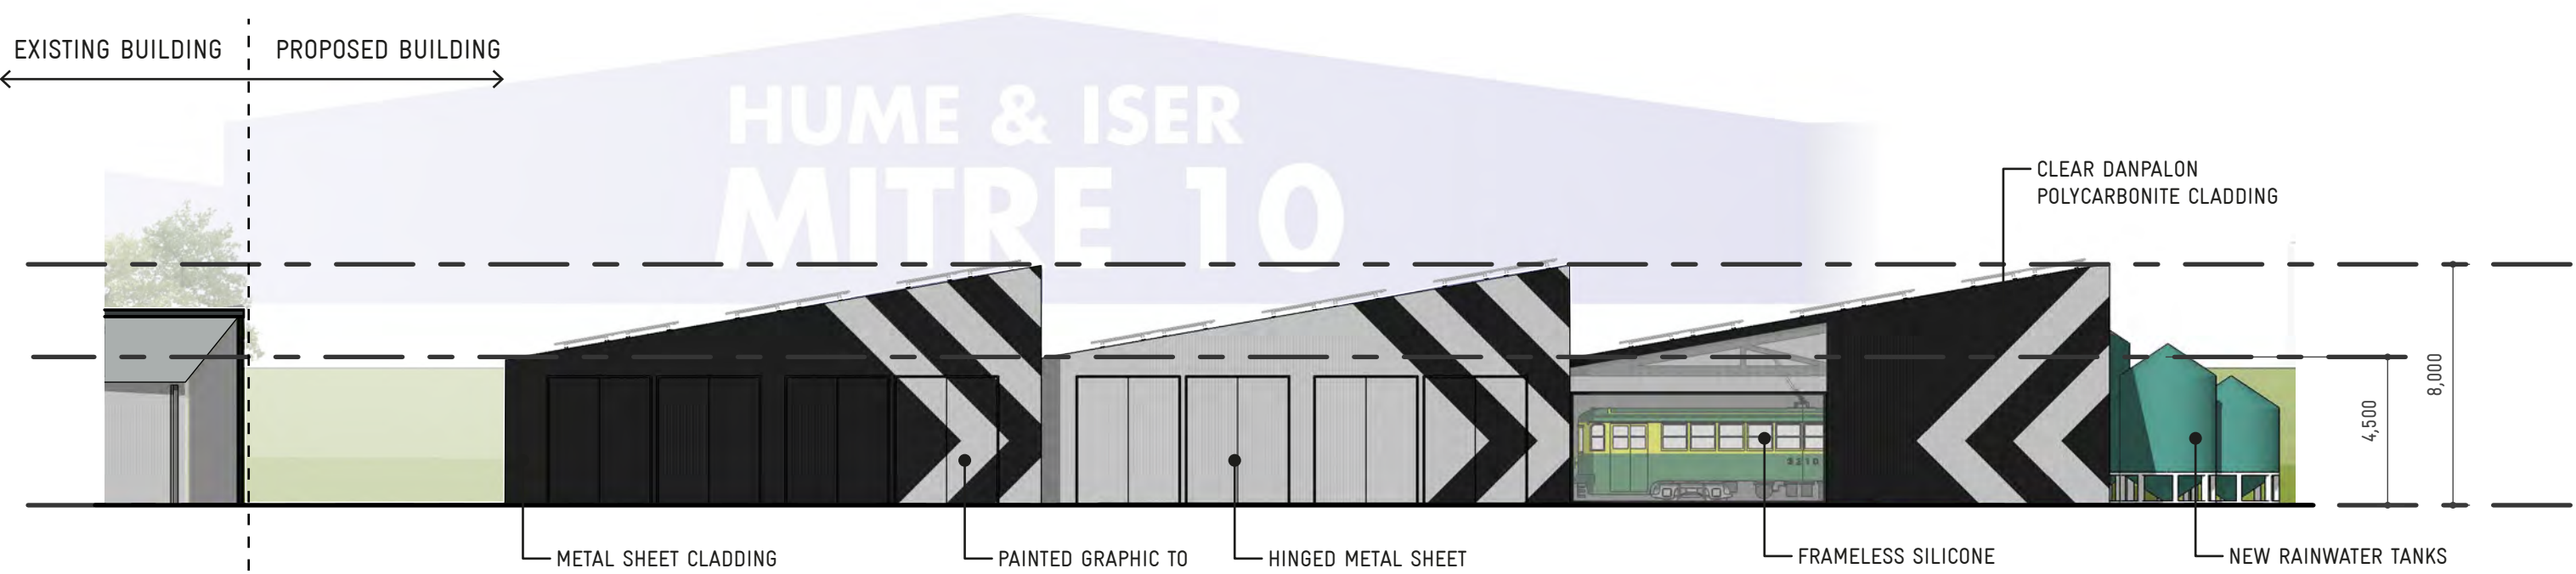

WEST ELEVATION
PROPOSED 1:200

REVISION	BY	DATE	DESCRIPTION
P14		06.10.21	TOWN PLANNING DRAWINGS

Print date: 7/10/2021 1:39:30 AM

ARCHITECTURE
INTERIOR DESIGN
URBAN PLANNING

Y2 ARCHITECTURE
www.y2architecture.com.au
MELBOURNE: 458 malvern road
prahran victoria 3181
t 03 9510 7860 f 03 9521 1484
BENDIGO: 5/41-43 mundy street (PO Box 660)
bendigo victoria 3550
t 03 9407 2130 f 03 9521 1484


Issue: **PRELIMINARY
NOT FOR CONSTRUCTION**

Project: **BENDIGO TRAMWAYS EXPANSION PROJECT
75 HARGREAVES STREET, BENDIGO**


Title: **PROPOSED ELEVATIONS - 48 HOPETOUN ST,
NEW STORAGE DEPOT BUILDING**

Scale: 1 : 200 @ B1
Date: MARCH 2021
Drawn: Author
Checked: Checker
Project: 2102
File: 2102_BENDIGO
TRAMWAYS_B_2019
Drawing: **TP06 P14**


COPYRIGHT © 2021 YOUNG LEHMANN & COMPANY PTY LTD

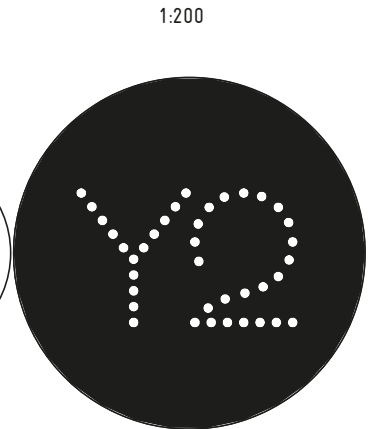

HUME & ISER MITRE 10

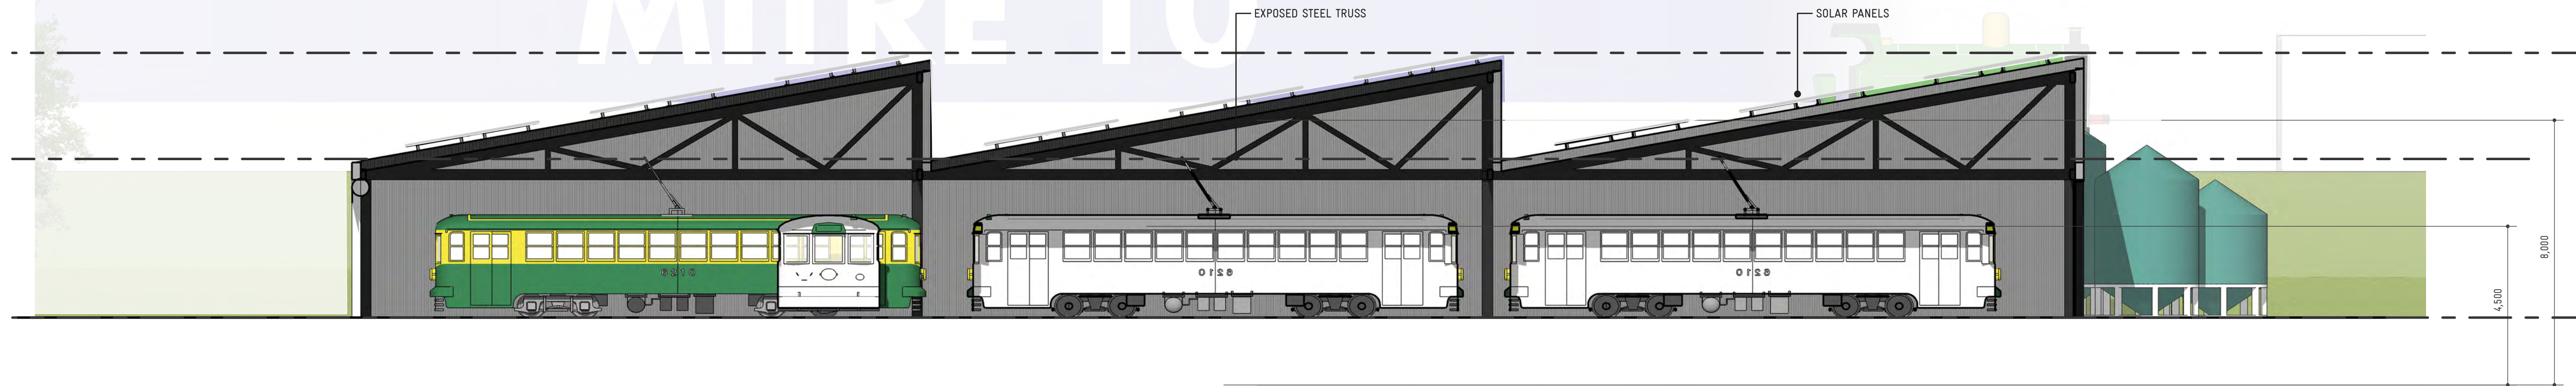

CROSS SECTION
PROPOSED 1:200

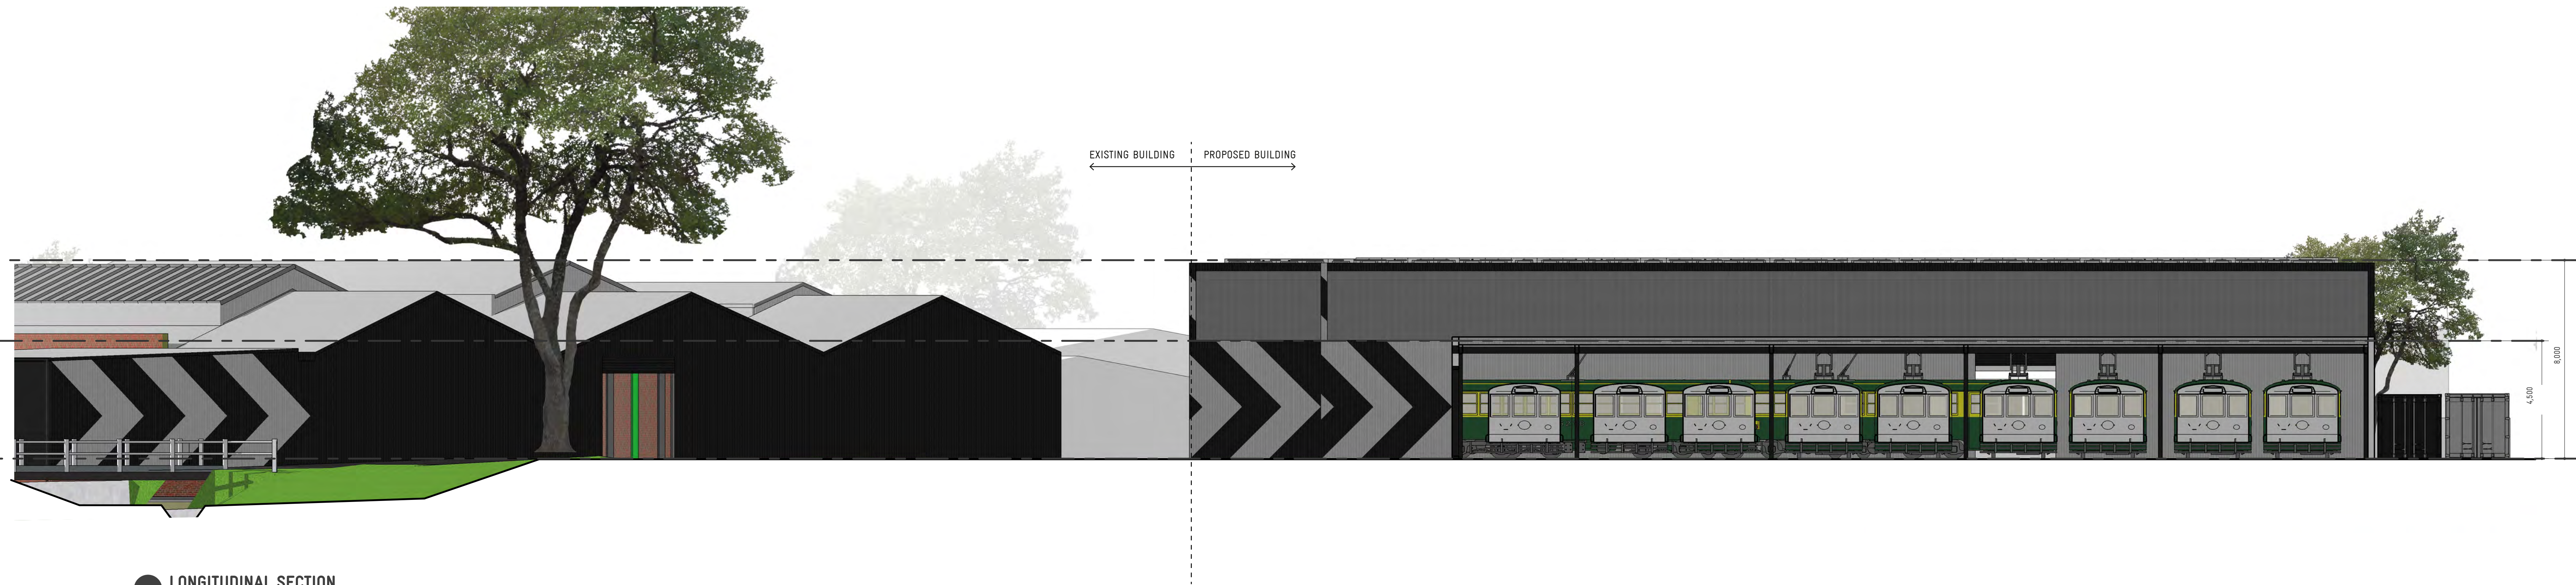

LONGITUDINAL SECTION
PROPOSED 1:200

REVISION	BY	DATE	DESCRIPTION
P14		06.10.21	TOWN PLANNING DRAWINGS

Print date: 7/10/2021 1:39:30 AM

ARCHITECTURE
INTERIOR DESIGN
URBAN PLANNING

Y2 ARCHITECTURE
www.y2architecture.com.au
MELBOURNE: 458 malvern road
prahran victoria 3181
t 03 9510 7880 f 03 9521 1484
BENDIGO: 5/41-43 mundy street (PO Box 660)
bendigo victoria 3550
t 03 9407 2130 f 03 9521 1484

Issue: **PRELIMINARY
NOT FOR CONSTRUCTION**


Project: **BENDIGO TRAMWAYS EXPANSION PROJECT
75 HARGREAVES STREET, BENDIGO**

Title: **PROPOSED SECTIONS – 48 HOPETOUN ST, NEW
STORAGE DEPOT BUILDINGS**

Scale: 1 : 100 @ B1
Date: MARCH 2021
Drawn: Author
Checked: Checker
Project: 2102
File: 2102_BENDIGO
TRAMWAYS_B_2019
Drawing: **TP07 P14**

COPYRIGHT © 2021 YOUNG LEHMANN & COMPANY PTY LTD



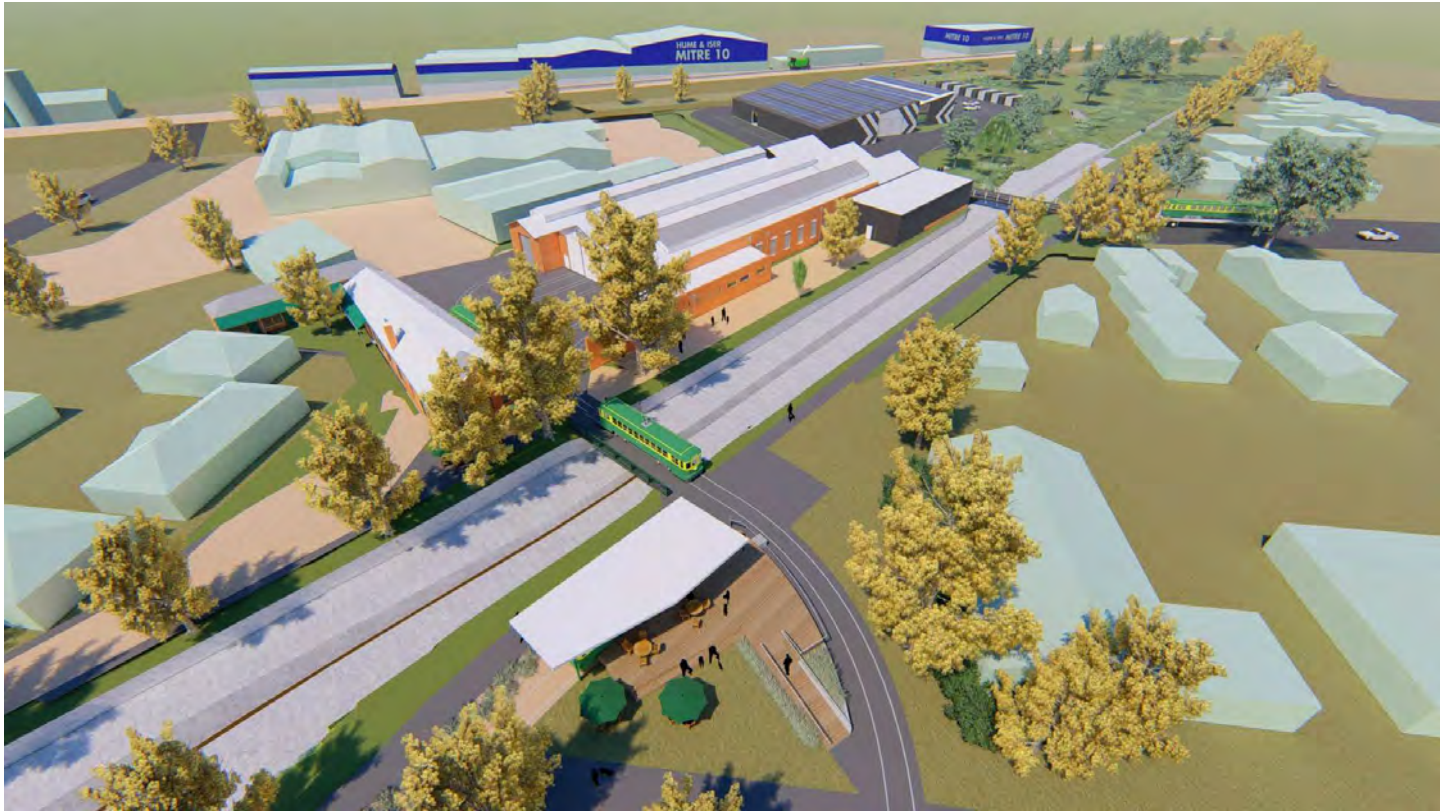

RENDER 01 - AERIAL VIEW ABOVE HARGREAVES STREET, LOOKING SOUTHWARDS



RENDER 02 - AERIAL VIEW FROM NEAR MCIVOR ROAD, LOOKING NORTHWARDS

RENDER 03 - VIEW TOWARDS NEW STORAGE DEPOT, LOOKING FROM BICYLCE PATH



RENDER 04 - VIEW FROM BICYCLE PATH NEAR MCIVOR ROAD, LOOKING NORTHWARDS



REVISION	BY	DATE	DESCRIPTION
P14		06.10.21	TOWN PLANNING DRAWINGS

Print date: 14/10/2021 8:47:36 AM



ARCHITECTURE
INTERIOR DESIGN
URBAN PLANNING

Y2 ARCHITECTURE
www.y2architecture.com.au
MELBOURNE: 466 malvern road
prahran victoria 3181
t 03 9510 7860 f 03 9521 1464
BENDIGO: 5/41-43 mundy street (PO Box 660)
bendigo victoria 3550
t 03 5407 2130 f 03 9521 1464

Issue: **PRELIMINARY
NOT FOR CONSTRUCTION**


Project: **BENDIGO TRAMWAYS EXPANSION PROJECT
75 HARGREAVES STREET, BENDIGO**

Title: **PROPOSED 3D RENDER SHEET 1 - NEW
STORAGE DEPOT**



Scale: @ A3
Date: MARCH 2021
Drawn: Author
Checked: Checker

Project: 2102
File: 2102_BENDIGO TRAMWAYS_B_2019
Drawing: TP08 P14

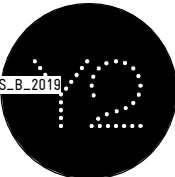

COPYRIGHT © 2021 YOUNG LEHMANN & COMPANY PTY LTD



RENDER 05 - TRAMWAYS ENTRANCE SOUTHERN EDGE, PEDESTRIAN ENTRY



PHOTO 06 - TRAMWAYS ENTRANCE SOUTHERN EDGE, PEDESTRIAN ENTRY

RENDER 07 - TRAMWAYS ENTRANCE NORTHERN EDGE, ADJACENT TO BICYCLE PATH



PHOTO 08 - TRAMWAYS ENTRANCE NORTHERN EDGE, ADJACENT TO BICYCLE PATH

REVISION	BY	DATE	DESCRIPTION
P14		06.10.21	TOWN PLANNING DRAWINGS

Print date: 14/10/2021 8:47:36 AM



ARCHITECTURE
INTERIOR DESIGN
URBAN PLANNING

Y2 ARCHITECTURE
www.y2architecture.com.au
MELBOURNE: 466 malvern road
prahran victoria 3181
t 03 9510 7860 f 03 9521 1464

BENDIGO: 5/41-43 mundy street (PO Box 600)
bendigo victoria 3550
t 03 5407 2130 f 03 9521 1464

Issue: **PRELIMINARY
NOT FOR CONSTRUCTION**

Project: **BENDIGO TRAMWAYS EXPANSION PROJECT
75 HARGREAVES STREET, BENDIGO**

Title: **PROPOSED 3D RENDERS & EXISTING PHOTOS
SHEET 2 - FRONT ENTRANCE**



Scale: @ A3
Date: MARCH 2021
Drawn: Author
Checked: Checker

Project: 2102
File: 2102_BENDIGO TRAMWAYS_B_2019
Drawing: TP09 P14

COPYRIGHT © 2021 YOUNG LEHMANN & COMPANY PTY LTD

