


BENDIGO TRAMWAYS EXPANSION

75 HARGREAVES STREET - BENDIGO

LANDSCAPE WORKS

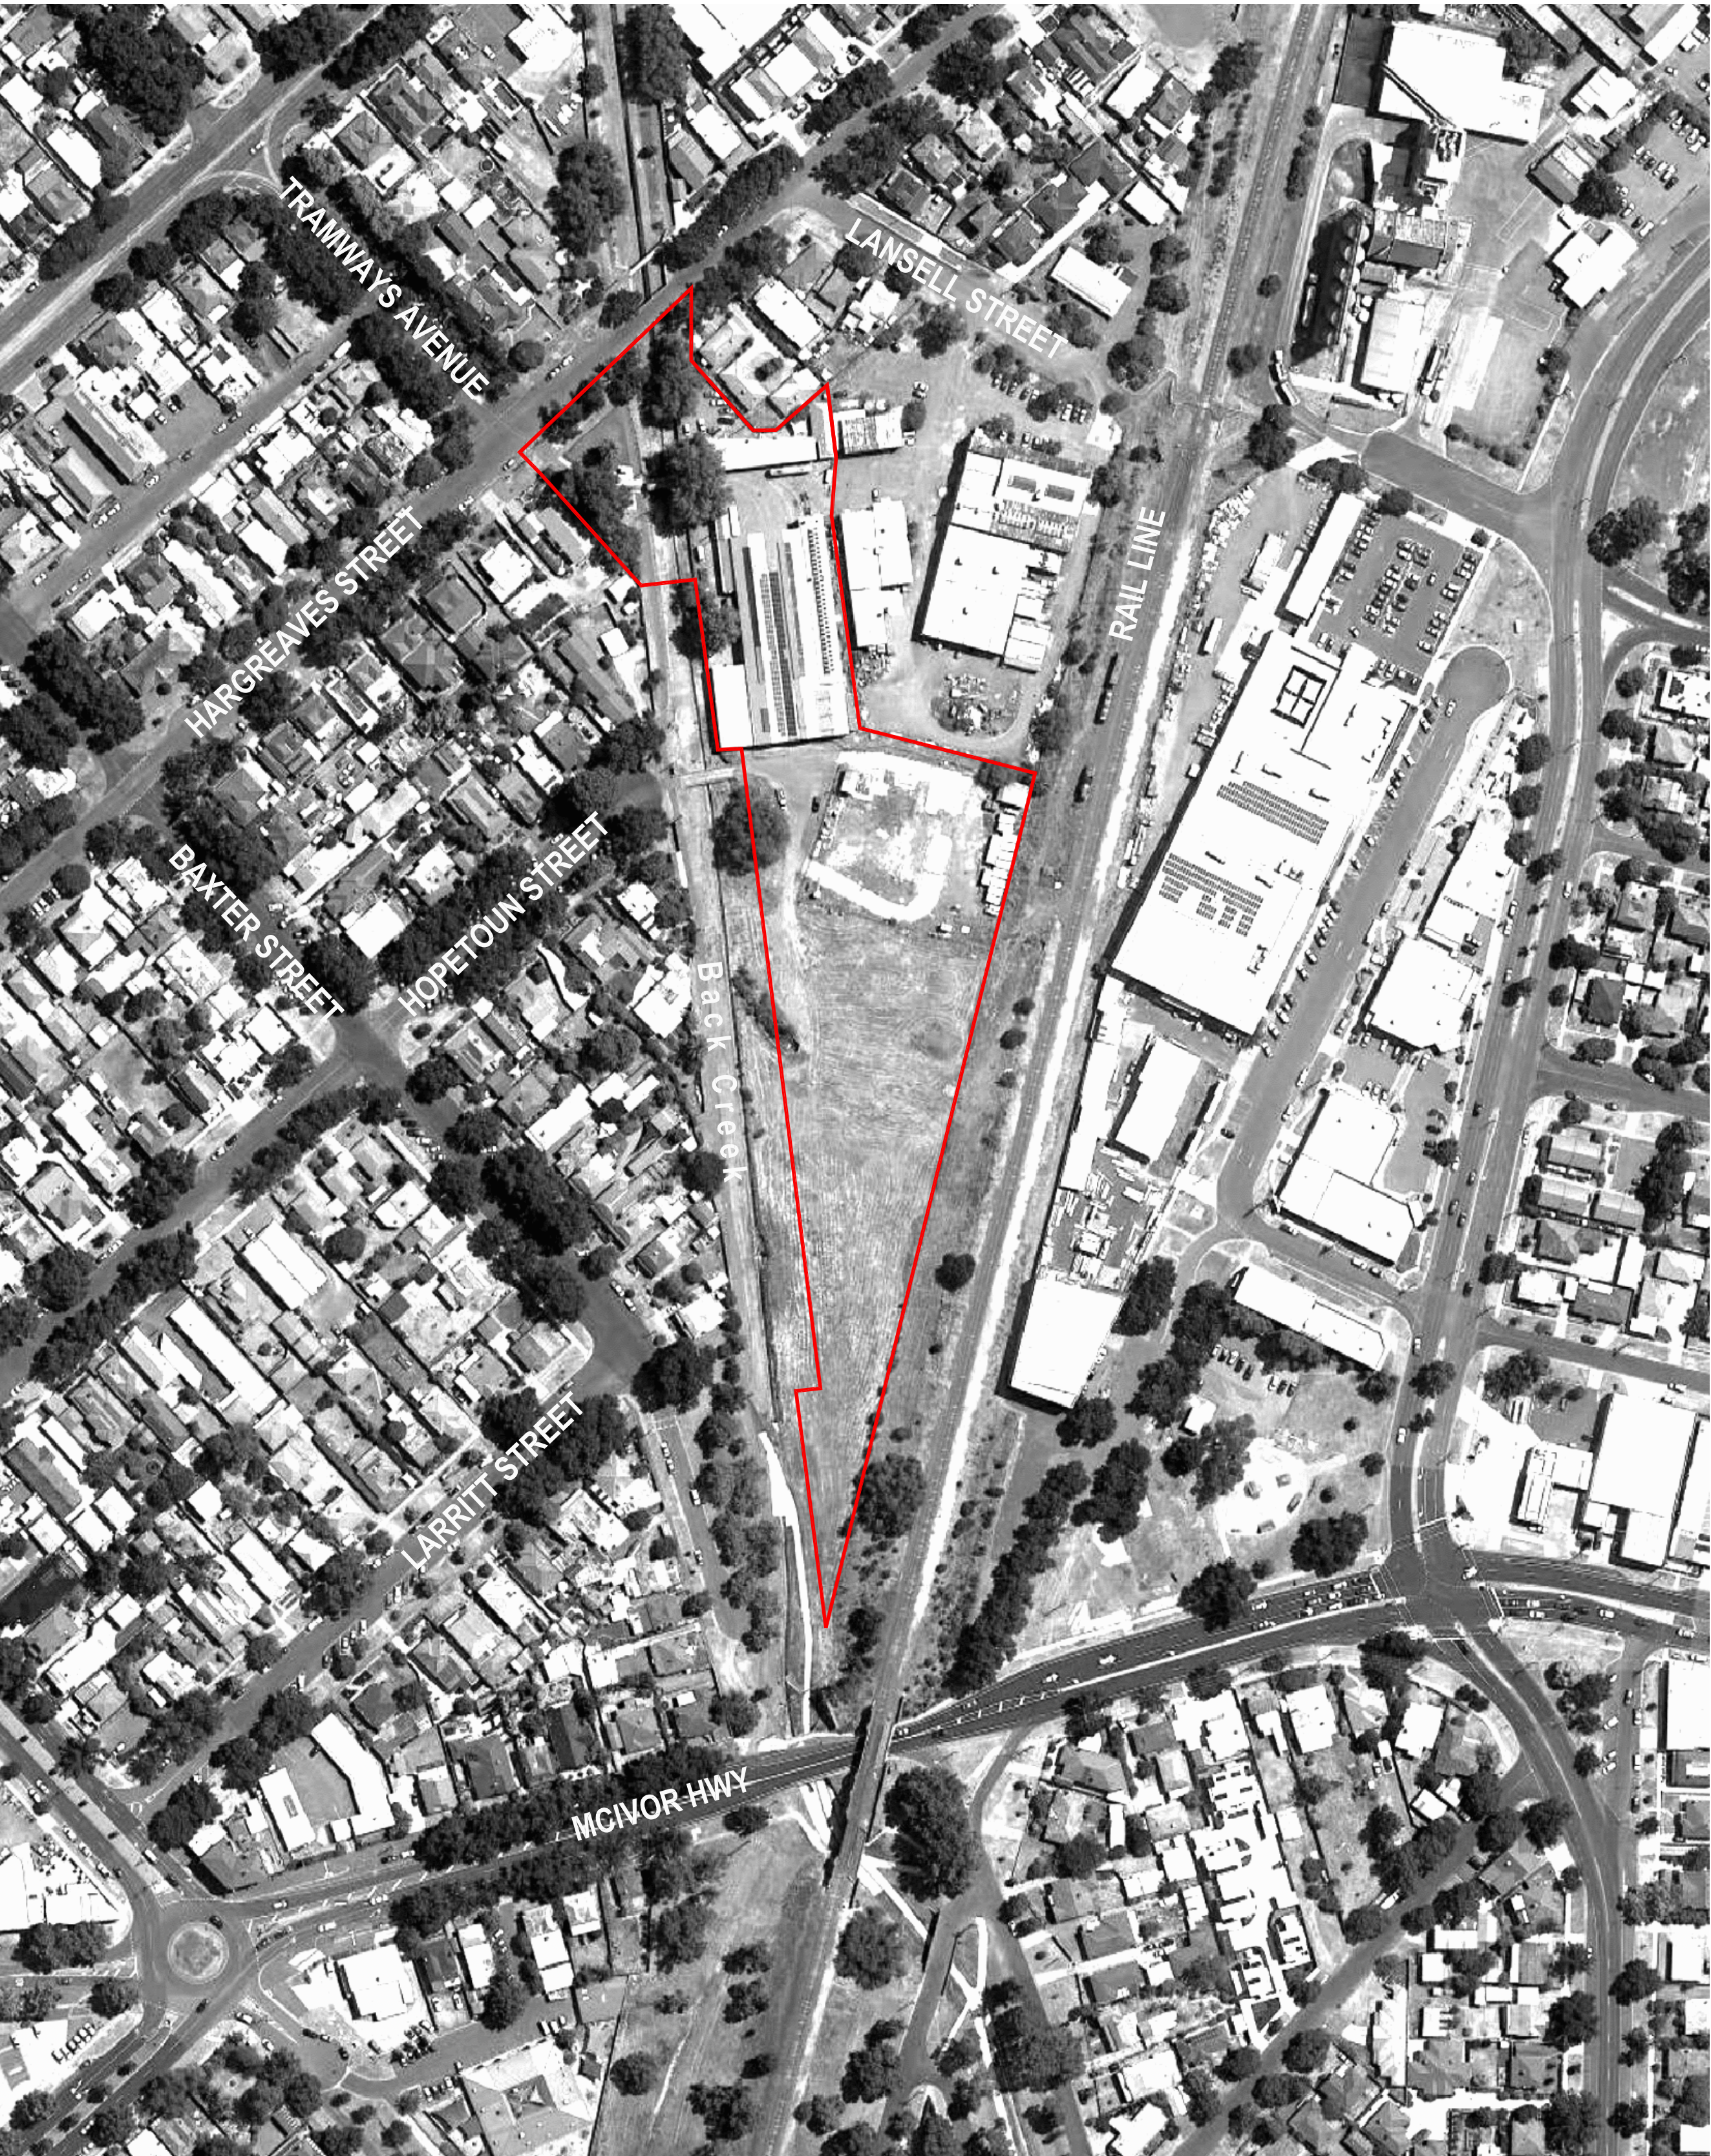


01 LOCATION PLAN
000 NTS

DRAWING SCHEDULE

21294 L000	COVER PAGE
21294 L001	OVERALL LANDSCAPE PLAN
21294 L201	MATERIALS, SURFACES & FINISHES PLAN 1
21294 L202	MATERIALS, SURFACES & FINISHES PLAN 2
21294 L203	MATERIALS, SURFACES & FINISHES PLAN 3
21294 L901	PLANT PALETTE

SCHEDULE OF LANDSCAPE WORKS


EXTENT AND SITE CONTEXT

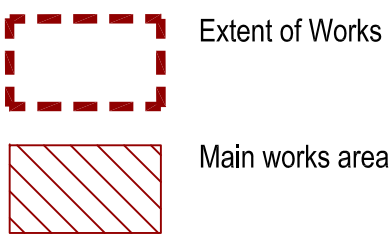

PAVEMENTS AND SURFACES

PAV1		Paving Type 1 Coloured Concrete (Heavy Duty Vehicle)
PAV2		Paving Type 2 Coloured Concrete (Light Duty Pedestrian)
PAV3		Paving Type 3 Granitic Gravel
PAV4		Paving Type 4 Coloured Concrete with Rock Salt Finish
PAV5		Paving Type 5 Bluestone Pitchers (Heavy Duty Vehicle)
PAV6		Paving Type 6 Salvaged Red Brick
PAV7		Paving Type 7 Railway Ballast
PAV8		Paving Type 8 Coloured Concrete
PAV9		Paving Type 9 Concrete (Heavy Duty Vehicle)
TD		Composite Timber Deck
GB1		Garden Bed Type 1 Preparation, Imported Topsoil, Mulch & Plants
L1		Lawn Type 1 100mm depth Imported Topsoil & Turf
L1		Lawn Type 2 - Hydroseeded Grass
M1		Mulch Only - 75mm depth organic mulch

TREE PLANTING

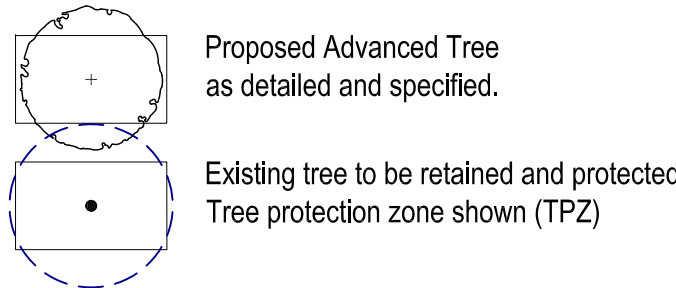

WALLS AND EDGES

SE		Steel Edging
TT1		Railway Track Edging (Flush with Ground Level)
ST1		Concrete Steps 300mm treads, 150mm risers
F1		Fence Type 1 Security Fence
F1		Fence Type 2 Visitor Experience Fence
		Composite Timber Deck Seating 300mm high x 600mm wide


FURNITURE

LF1		Bench Seat 3000 x 300 x 300mm Salvaged Timber
-----	--	--

WARNING: Beware of underground services. The location of underground services are approximate only, and the exact location of all services should be proven on-site.

- NOTES:**
1. All setbacks shall be checked and approved on site by the superintendent prior to construction.
 2. Any discrepancies shall be immediately reported to the superintendent, who shall issue further instructions.
 3. Service locations shown are indicative only. Locate all services on site prior to any excavation or planting, and protect same during constructions.
 4. Relocate trees to minimum 0.5m from service locations.

C	08.10.21	DESIGN DEVELOPMENT	PW
B	27.09.21	DESIGN DEVELOPMENT	PW
A	21.09.21	DESIGN DEVELOPMENT	PW
No	DATE	AMENDMENTS	AUT.
<div>3 Acres</div> <div>Landscape Architecture</div> <div>three acres landscape architecture g1 196 algarin street sutton vici 3011 m 0437 072 038 e info@threeacres.com.au</div>			
CLIENT Y2 ARCHITECTURE			
PROJECT BENDIGO TRAMWAYS EXPANSION 75 HARGREAVES STREET - BENDIGO			
DRAWING COVER SHEET			
STATUS			
PASSED / REVIEWED		APPROVED / AUTH. FOR USE	
NORTH POINT 		DESIGN PW	DRAWN AB
		A1 NTS	A3 NTS
		DATE PLOTTED 21.09.21	
PROJ. NO. 21294	DWG. NO. L000	REV. C	
© COPYRIGHT 2019 THREE ACRES LA			

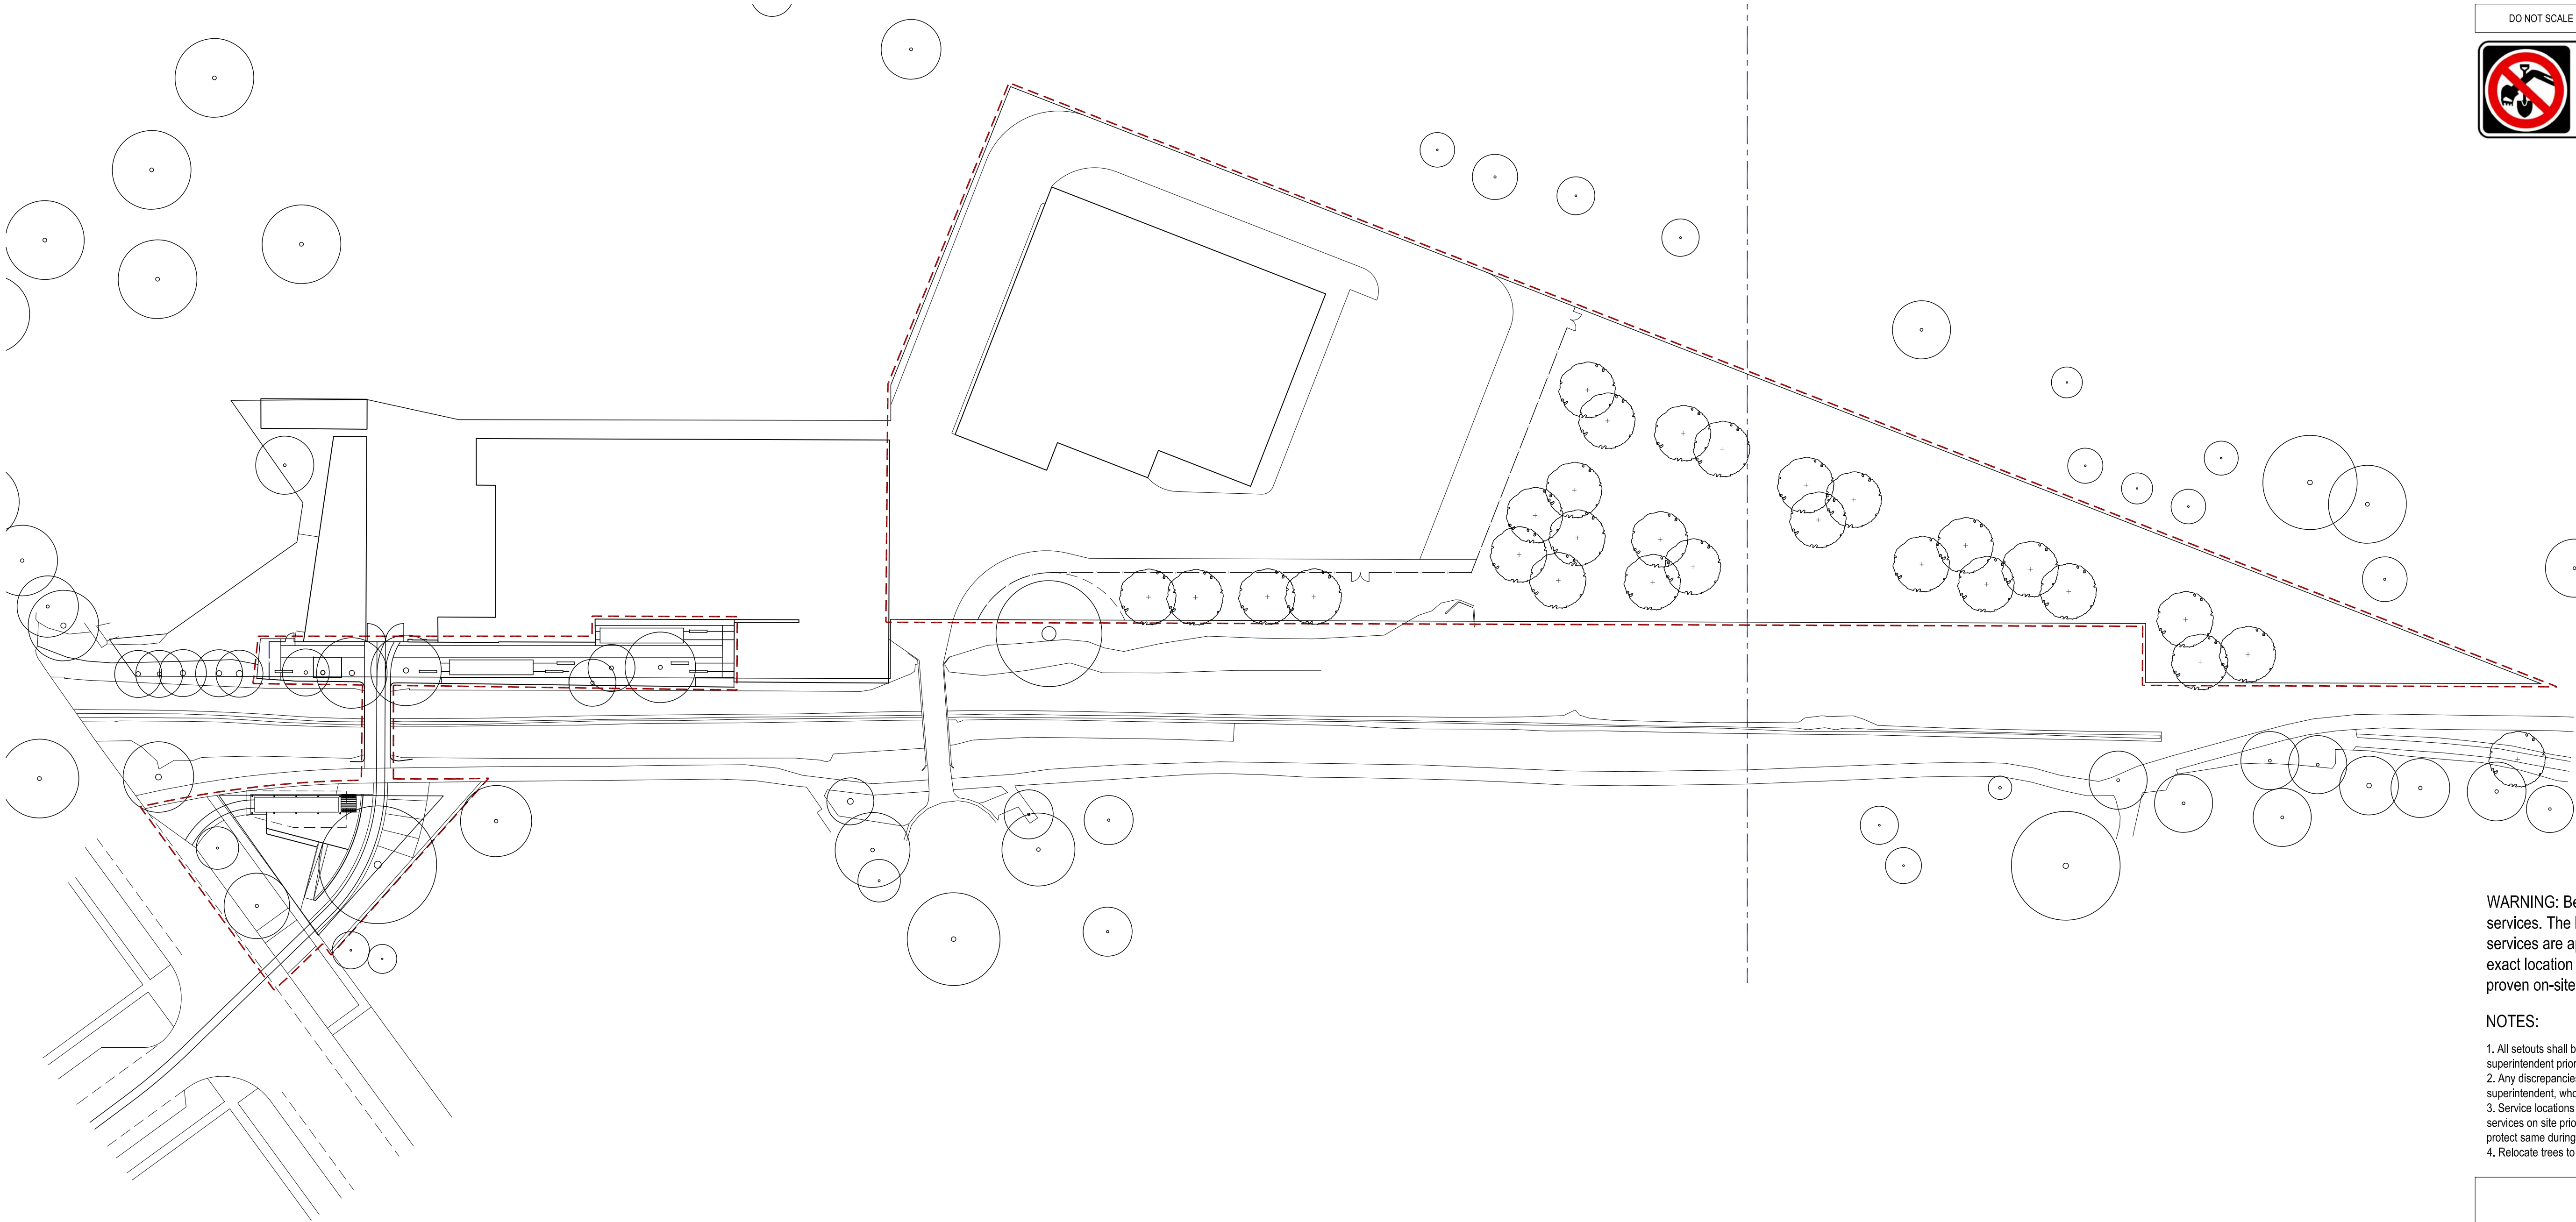

DO NOT SCALE - USE WRITTEN DIMENSIONS ONLY



WARNING: Beware of underground services. The location of underground services are approximate only, and the exact location of all services should be proven on-site.

NOTES:

1. All setbacks shall be checked and approved on site by the superintendent prior to construction.
2. Any discrepancies shall be immediately reported to the superintendent, who shall issue further instructions.
3. Service locations shown are indicative only. Locate all services on site prior to any excavation or planting, and protect same during constructions.
4. Relocate trees to minimum 0.5m from service locations.

01
001 OVERALL LANDSCAPE PLAN

1:600@A1

C	08.10.21	DESIGN DEVELOPMENT	PW
B	27.09.21	DESIGN DEVELOPMENT	PW
A	21.09.21	DESIGN DEVELOPMENT	PW

No	DATE	AMENDMENTS	AUT.

3 Acres
Landscape Architecture
three acres landscape architecture
g1196 alpin street
melbourne vic 3011
m 0437 072 038
e info@threeacres.com.au

CLIENT
Y2 ARCHITECTURE

PROJECT
BENDIGO TRAMWAYS EXPANSION
75 HARGREAVES STREET - BENDIGO


DRAWING
OVERALL LANDSCAPE PLAN

STATUS

PASSED / REVIEWED	APPROVED / AUTH. FOR USE	
	DESIGN PW	DRAWN AB
	A1 1:600	A3 1:1200
	DATE PLOTTED 21.09.21	

PROJ. NO. 21294	DWG NO. L001	REV. C
--------------------	-----------------	-----------

© COPYRIGHT 2019 THREE ACRES LA

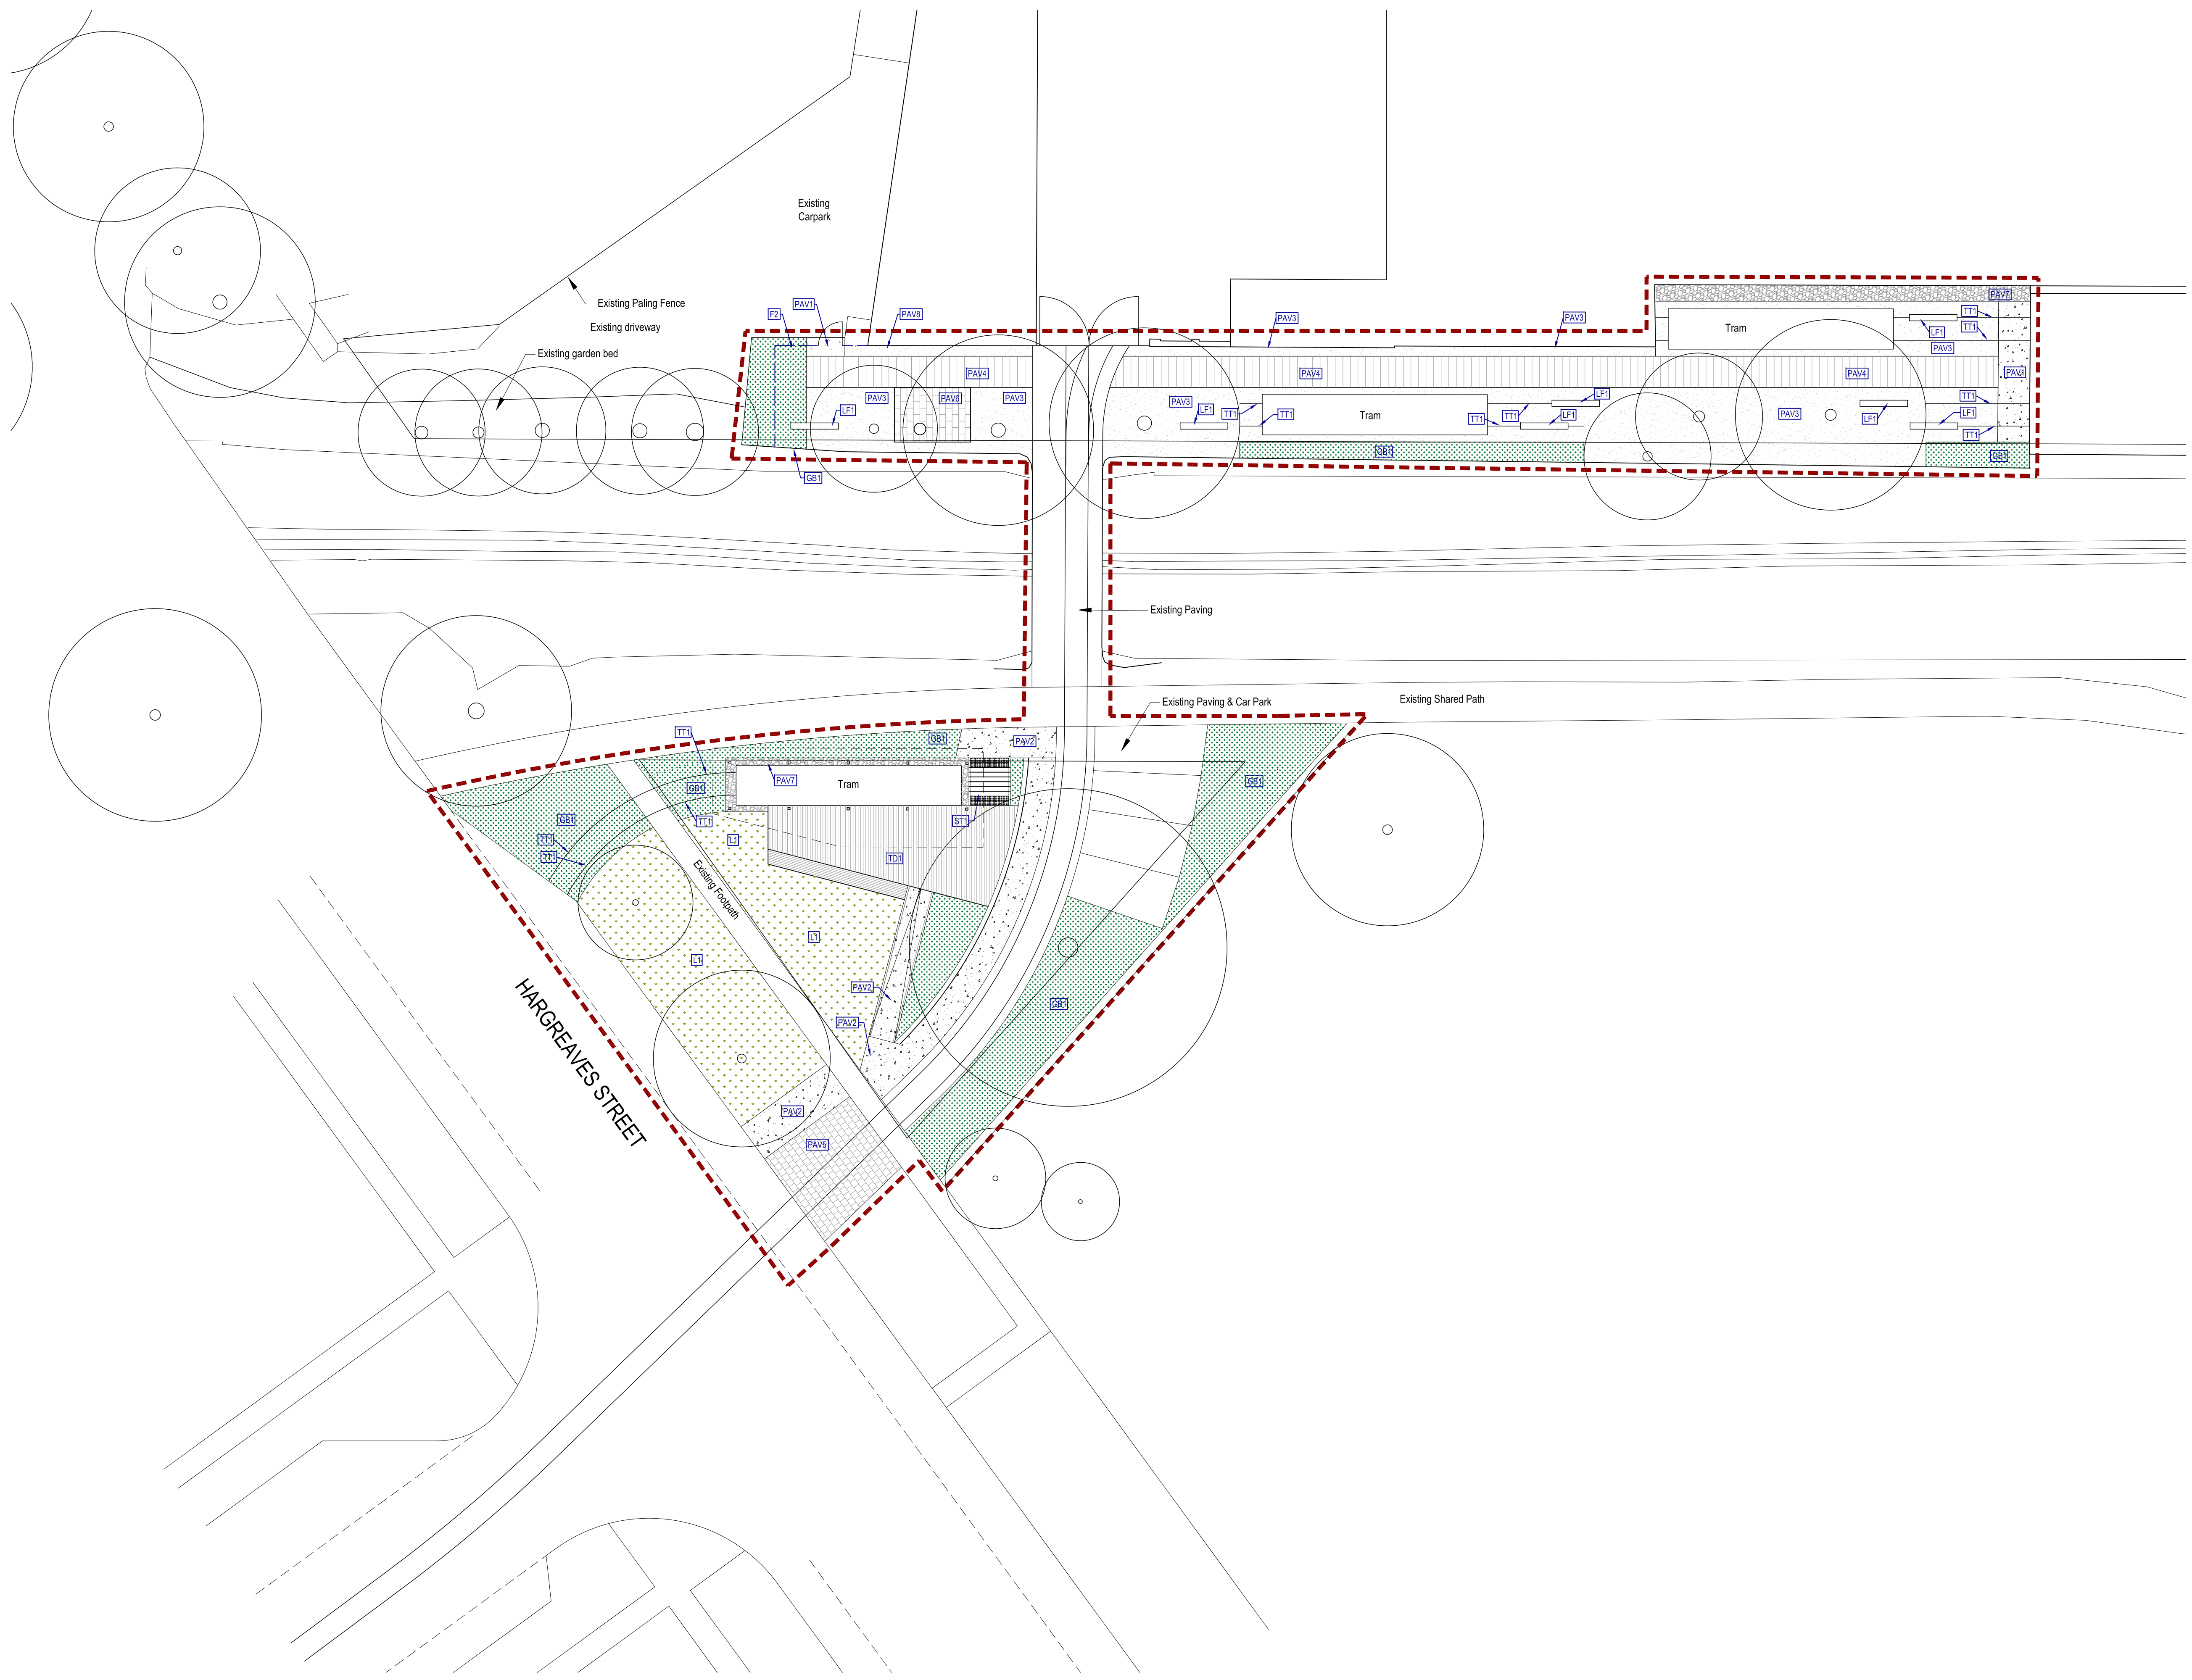

WARNING: Beware of underground services. The location of underground services are approximate only, and the exact location of all services should be proven on-site.

- NOTES:
1. All setbacks shall be checked and approved on site by the superintendent prior to construction.
 2. Any discrepancies shall be immediately reported to the superintendent, who shall issue further instructions.
 3. Service locations shown are indicative only. Locate all services on site prior to any excavation or planting, and protect same during constructions.
 4. Relocate trees to minimum 0.5m from service locations.

C 08.10.21 DESIGN DEVELOPMENT PW			
B 27.09.21 DESIGN DEVELOPMENT PW			
A 21.09.21 DESIGN DEVELOPMENT PW			
No	DATE	AMENDMENTS	AUT.

3 Acres
Landscape Architecture


three acres landscape architecture
g1196 algarve street
sutton vics 3011
m 0437 072 038
e info@threeacres.com.au

CLIENT
Y2 ARCHITECTURE

PROJECT
BENDIGO TRAMWAYS EXPANSION
75 HARGREAVES STREET - BENDIGO


DRAWING
SURFACE TREATMENT PLAN 1

STATUS

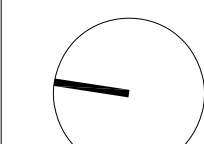PASSED / REVIEWED	APPROVED / AUTH. FOR USE		
	DESIGN PW	DRAWN AB	DATE PLOTTED 21.09.21
	A1 1:200	A3 1:400	

PROJ. NO. 21294	DWG. NO. L201	REV. C
--------------------	------------------	-----------

© COPYRIGHT 2019 THREE ACRES LA

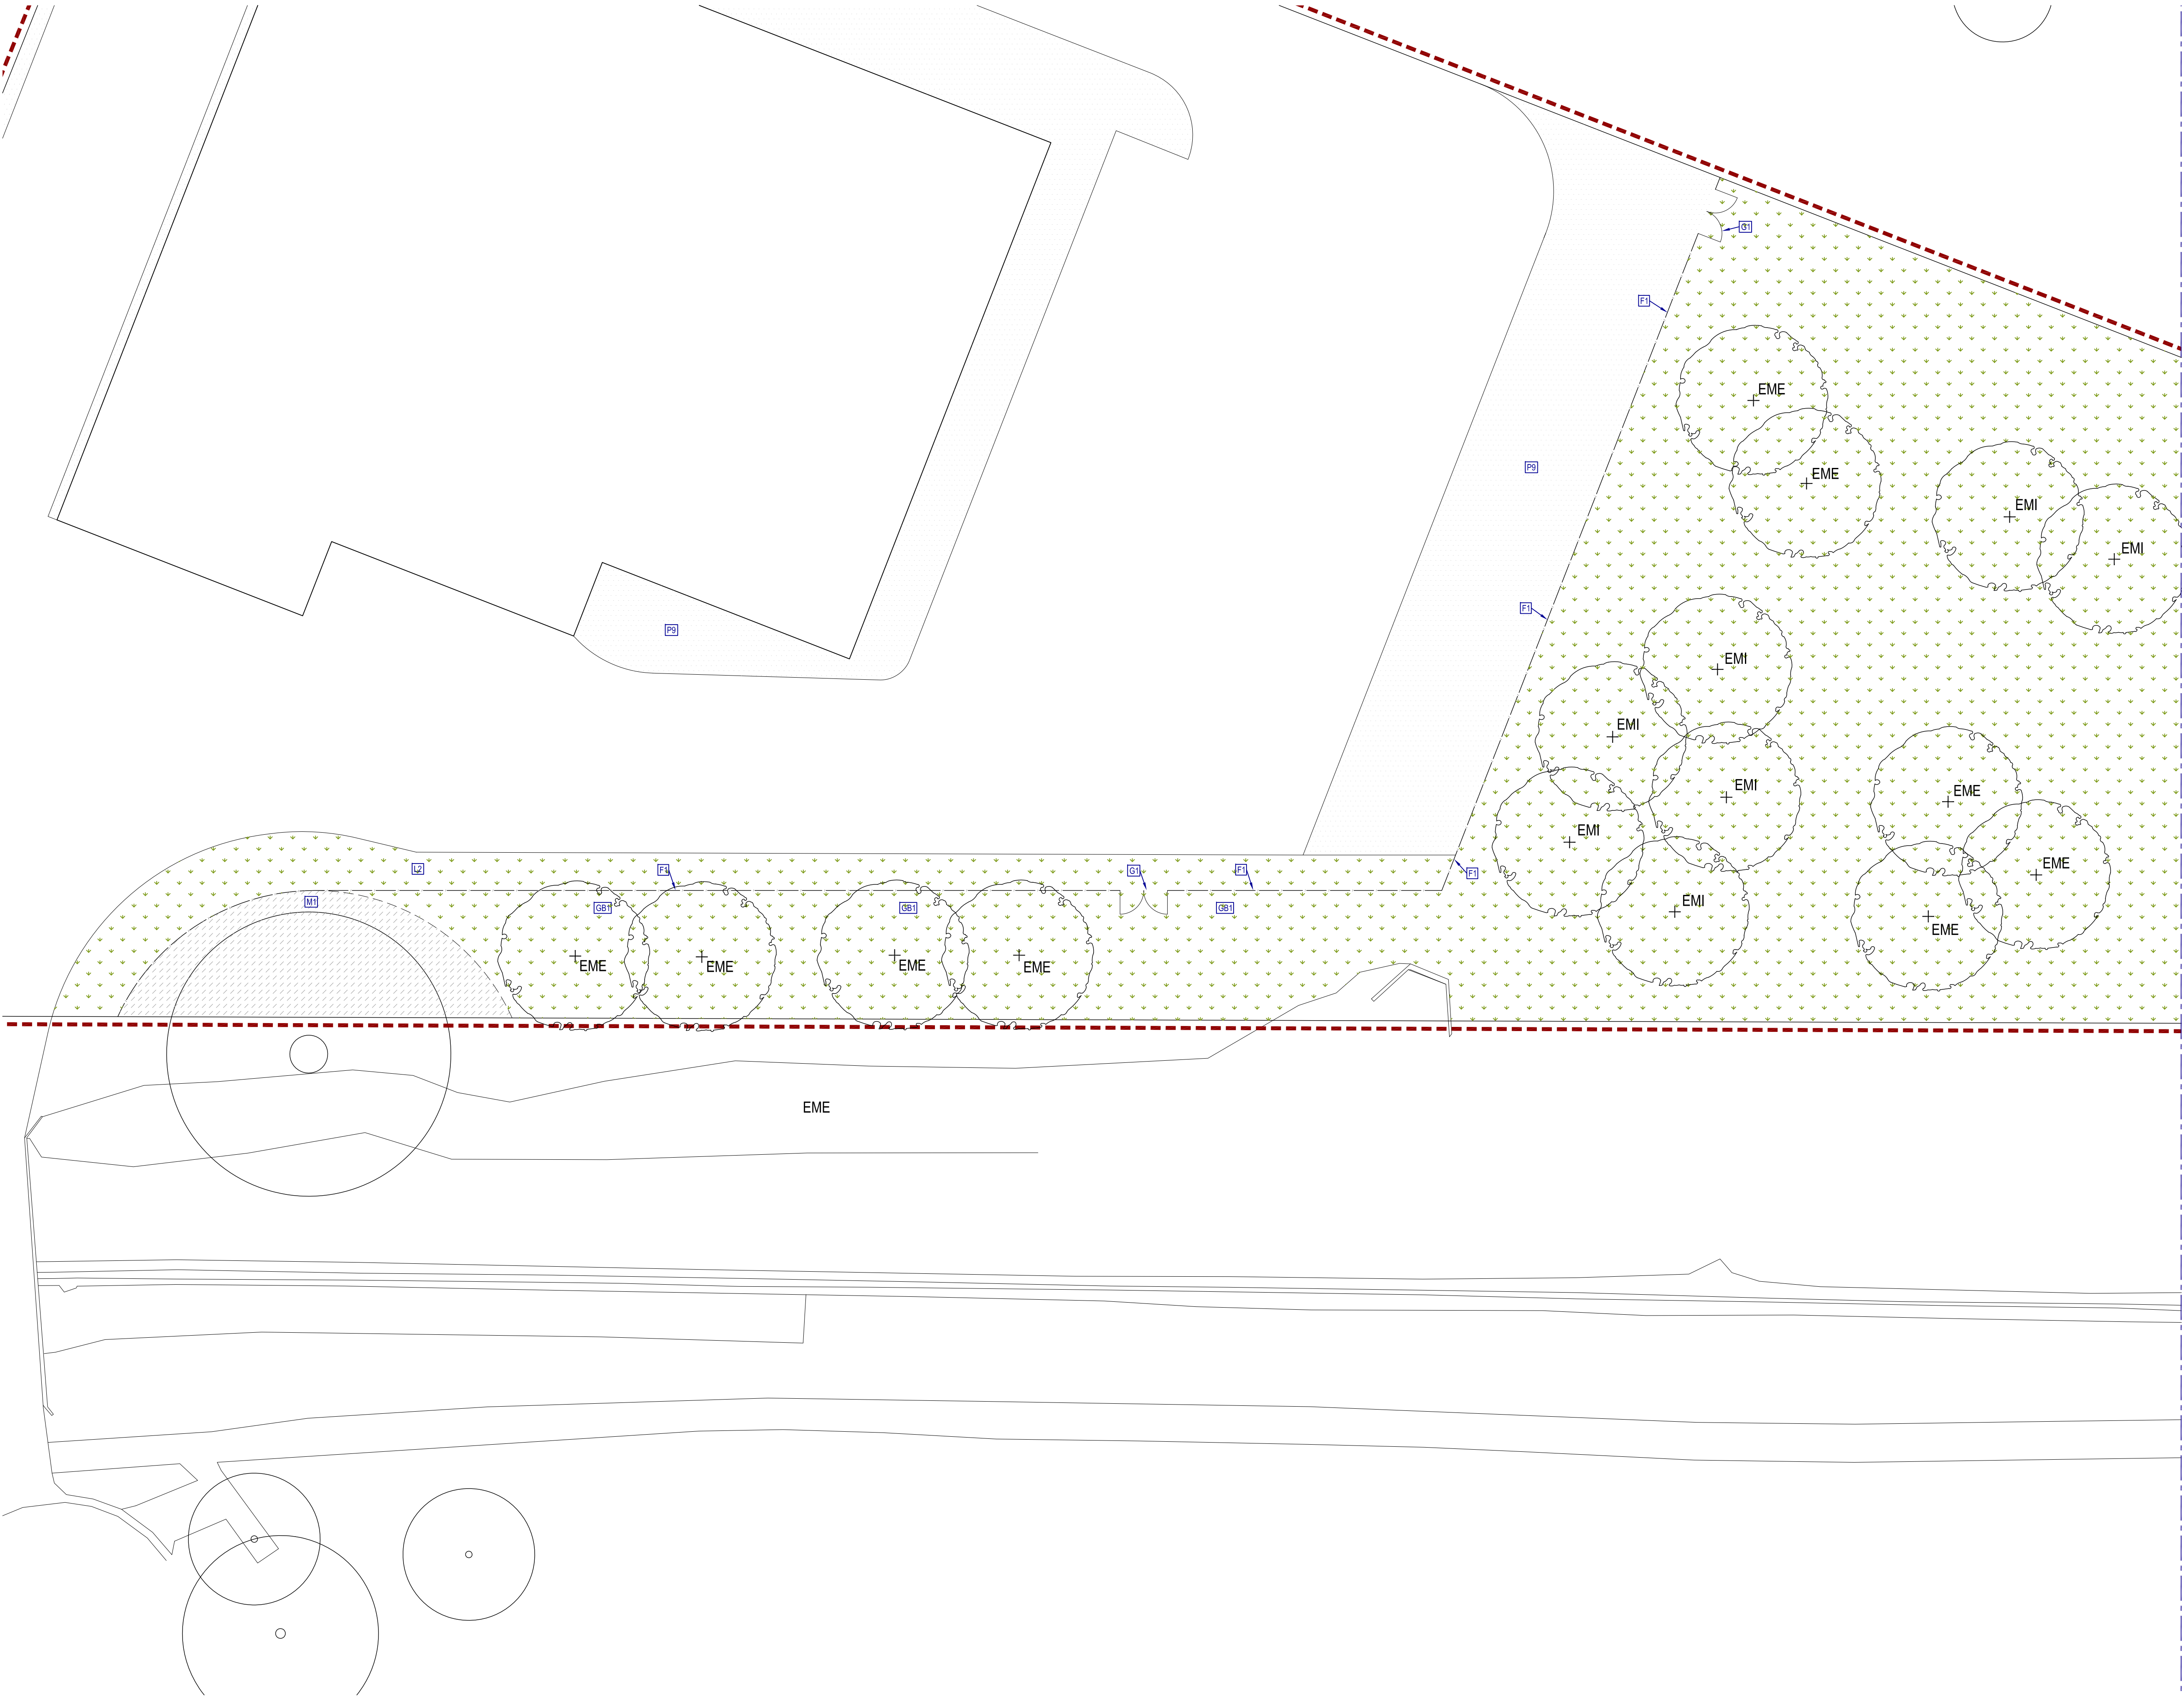

01 SURFACE TREATMENT PLAN 2
202 1:200@A1


DO NOT SCALE - USE WRITTEN DIMENSIONS ONLY



WARNING: Beware of underground services. The location of underground services are approximate only, and the exact location of all services should be proven on-site.

- NOTES:**
1. All setbacks shall be checked and approved on site by the superintendent prior to construction.
 2. Any discrepancies shall be immediately reported to the superintendent, who shall issue further instructions.
 3. Service locations shown are indicative only. Locate all services on site prior to any excavation or planting, and protect same during constructions.
 4. Relocate trees to minimum 0.5m from service locations.

<div>C 08.10.21 DESIGN DEVELOPMENT PW B 27.09.21 DESIGN DEVELOPMENT PW A 21.09.21 DESIGN DEVELOPMENT PW</div>			
No	DATE	AMENDMENTS	AUT.
<div><div>3 Acres</div><div>three acres landscape architecture g1196 alpin street sutton v3840 3011 m0427 072 038 e info@threeacres.com.au</div></div>			
CLIENT Y2 ARCHITECTURE			
PROJECT BENDIGO TRAMWAYS EXPANSION 75 HARGREAVES STREET - BENDIGO			
DRAWING SURFACE TREATMENT PLAN 2			
STATUS			
PASSED / REVIEWED		APPROVED / AUTH. FOR USE	
NORTH POINT 		DESIGN PW A1 1:200	DRAWN AB AS 1:400
DATE PLOTTED 21.09.21			
PROJ. NO. 21294	DWG. NO. L202	REV. C	
© COPYRIGHT 2019 THREE ACRES LA			

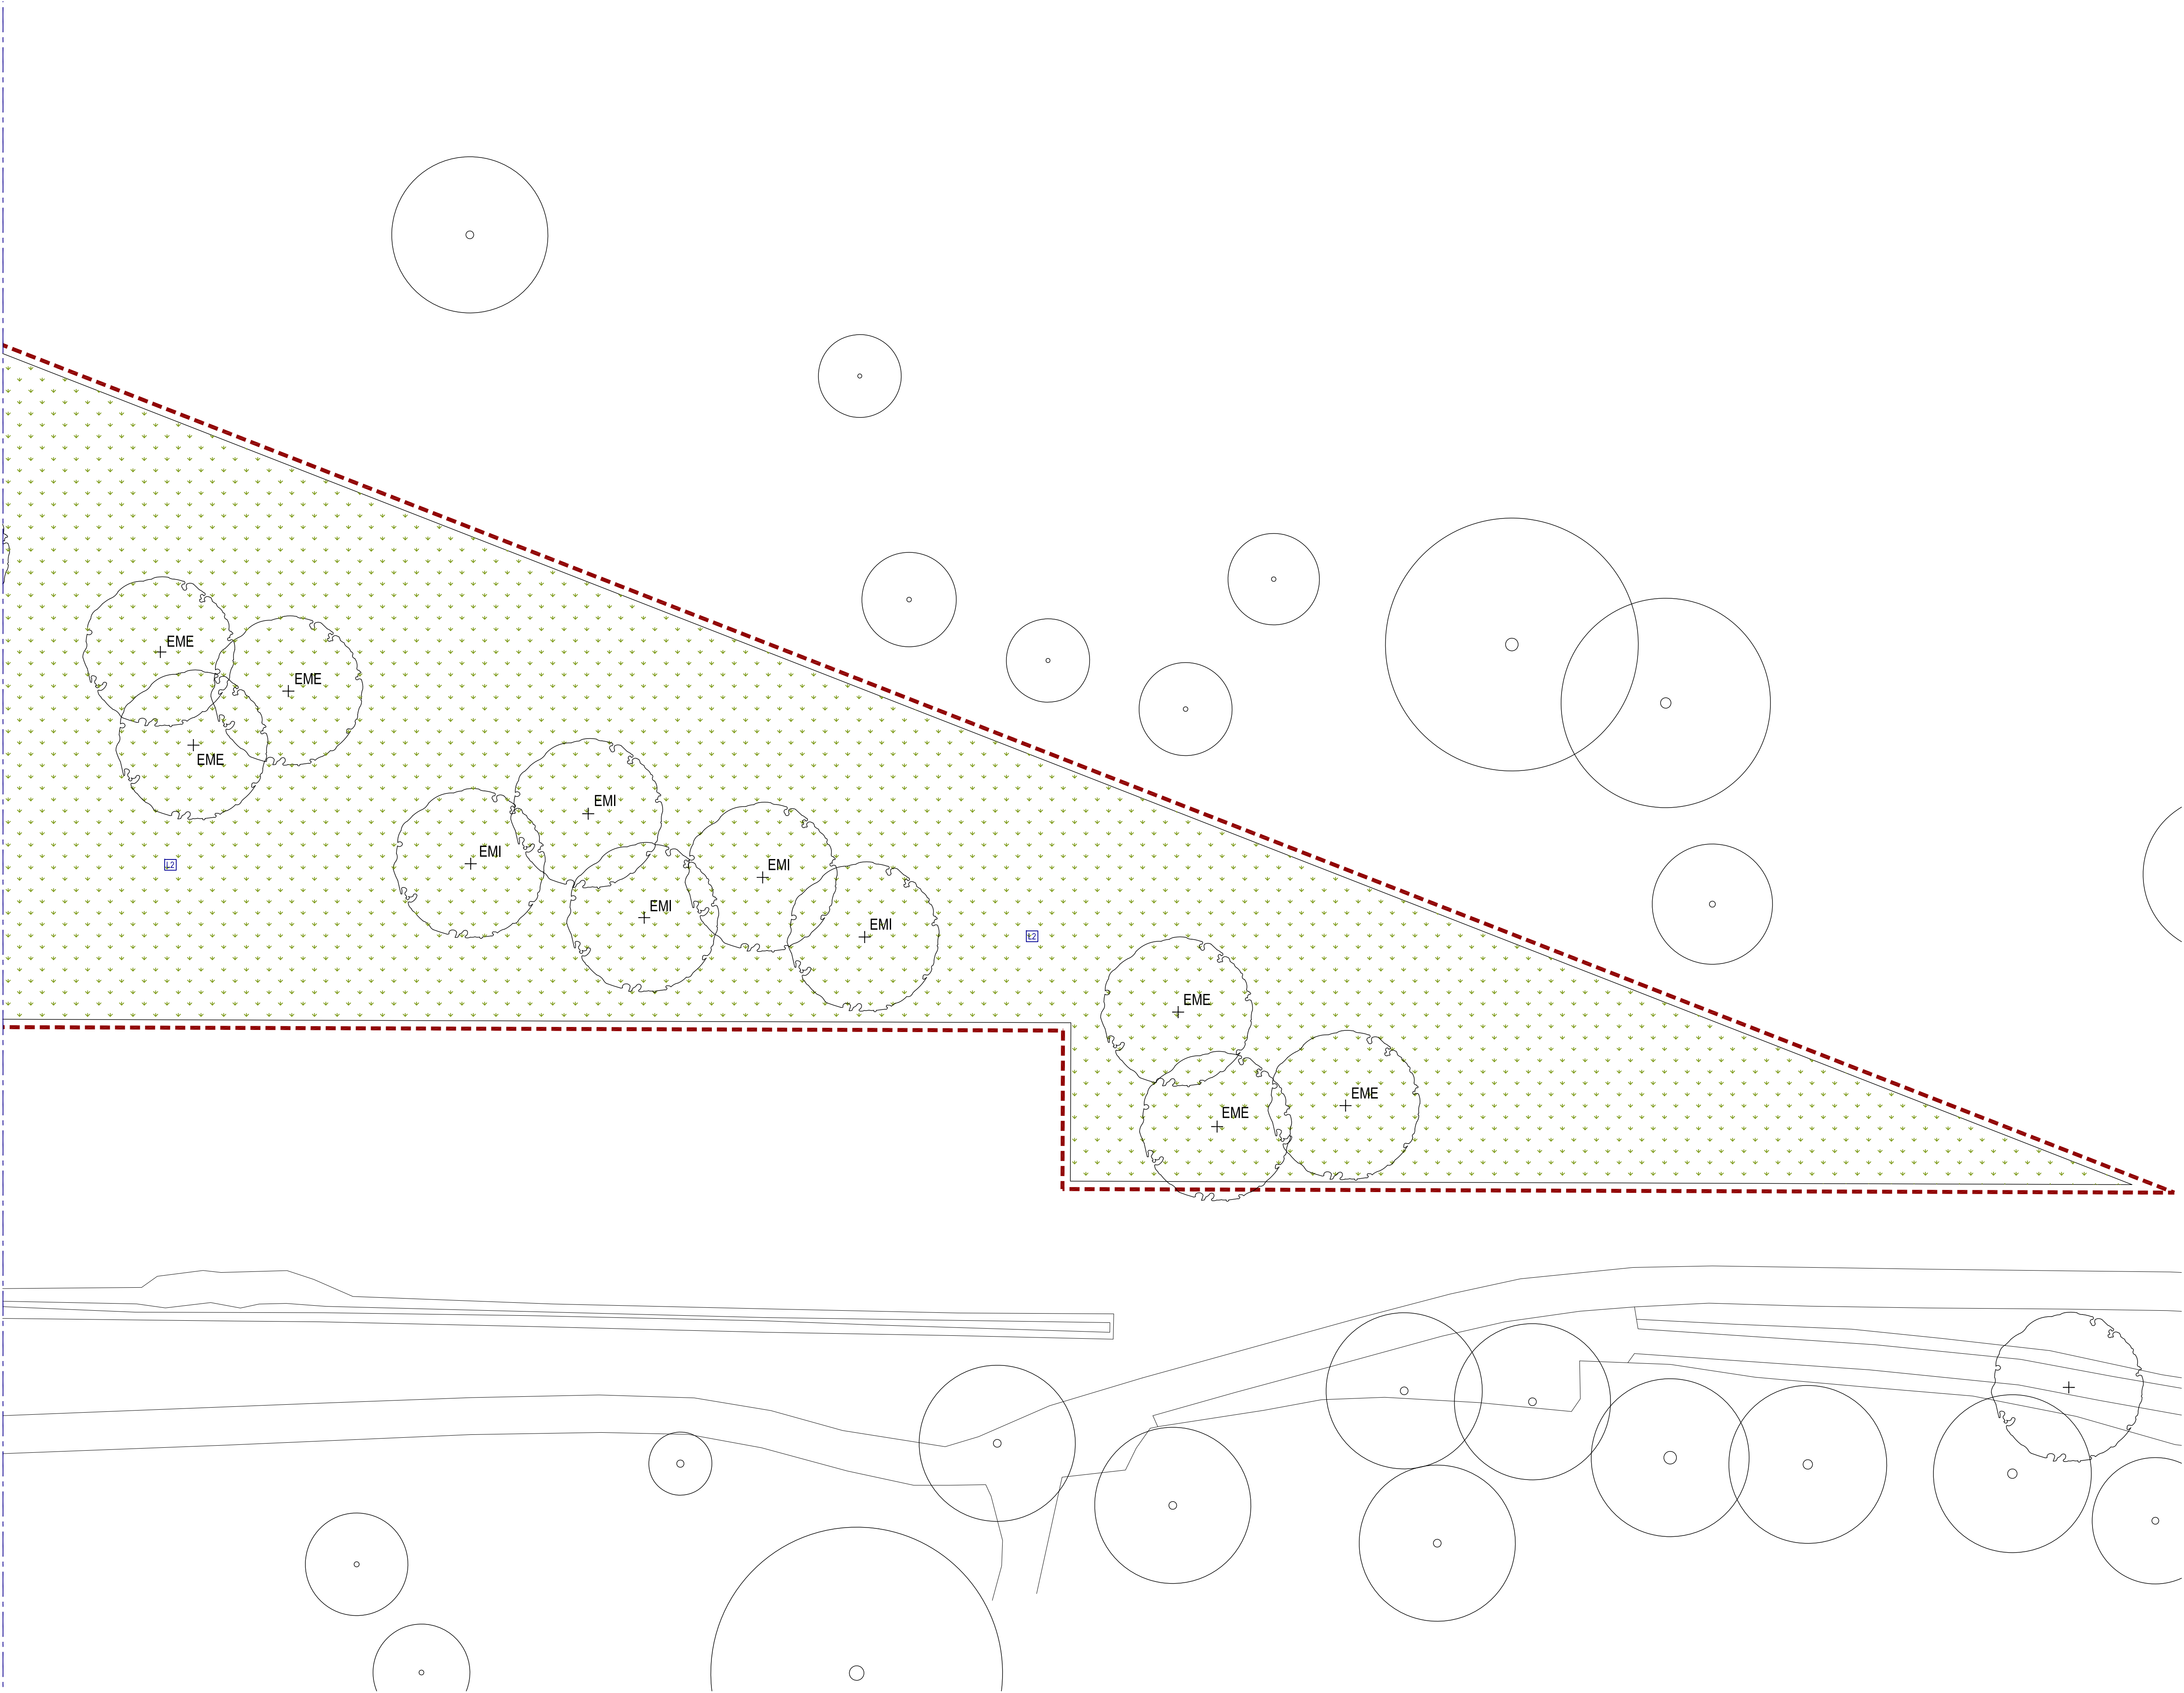

WARNING: Beware of underground services. The location of underground services are approximate only, and the exact location of all services should be proven on-site.


- NOTES:
1. All setbacks shall be checked and approved on site by the superintendent prior to construction.
 2. Any discrepancies shall be immediately reported to the superintendent, who shall issue further instructions.
 3. Service locations shown are indicative only. Locate all services on site prior to any excavation or planting, and protect same during constructions.
 4. Relocate trees to minimum 0.5m from service locations.

C 08.10.21 DESIGN DEVELOPMENT PW			
B 27.09.21 DESIGN DEVELOPMENT PW			
A 21.09.21 DESIGN DEVELOPMENT PW			
No	DATE	AMENDMENTS	AUT.


three acres landscape architecture
3 Acres
Landscape Architecture

01 96 plym street
sutton vics 3011
m 0437 072 038
e info@threeacres.com.au

CLIENT Y2 ARCHITECTURE		
PROJECT BENDIGO TRAMWAYS EXPANSION 75 HARGREAVES STREET - BENDIGO		
DRAWING SURFACE TREATMENT PLAN 3		
STATUS		

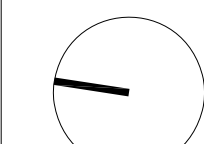PASSED / REVIEWED		APPROVED / AUTH. FOR USE	
NORTH POINT 		DESIGN PW	DRAWN AB
		A1 NTS	A3 NTS
		DATE PLOTTED 21.09.21	
PROJ. NO. 21294	DWG. NO. L203	REV. C	

© COPYRIGHT 2019 THREE ACRES LA

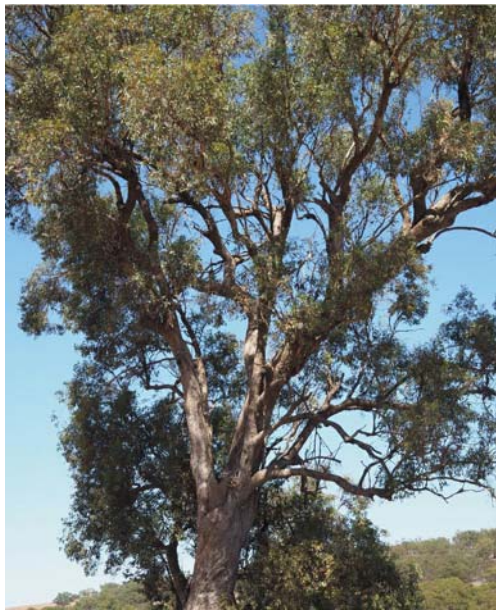

Eucalyptus microcarpa (EM)



Eucalyptus melliodora (EME)



Acacia pycnantha



Acacia melanoxylon



Acacia dealbata



Melaleuca parvistaminea



Pimelea humilis



Astroloma humifusum



Daviesia ulicifolia



Cassinia arcuata



Acacia retinoides



Pultenea largiflorens



Carex appressa



Austrostipa rudis



Xerochrysium viscosum



Poa labillardieri




Themeda triandra

01 PLANT PALETTE

NTS

DO NOT SCALE - USE WRITTEN DIMENSIONS ONLY



**DIAL BEFORE
YOU DIG**
www.1100.com.au

WARNING: Beware of underground services. The location of underground services are approximate only, and the exact location of all services should be proven on-site.

NOTES:

1. All setouts shall be checked and approved on site by the superintendent prior to construction.
2. Any discrepancies shall be immediately reported to the superintendent, who shall issue further instructions.
3. Service locations shown are indicative only. Locate all services on site prior to any excavation or planting, and protect same during constructions.
4. Relocate trees to minimum 0.5m from service locations.

C 08.10.21		DESIGN DEVELOPMENT		PW	
No	DATE	AMENDMENTS		AUT.	
<div>three acres landscape architecture 01 964 8410 street sutton vicksburg 3011 m 0427 072 038 e hla@threeacres.com.au</div> 3 Acres Landscape Architecture					